


Total Addition SF: 8,580 SF  
Total Renovation SF: 6,480 SF

Teaching Stations (Gen. Ed. / Total): 16 / 23  
Capacity / Current Enrollment: 416 / 410

PROPOSED TEST FIT

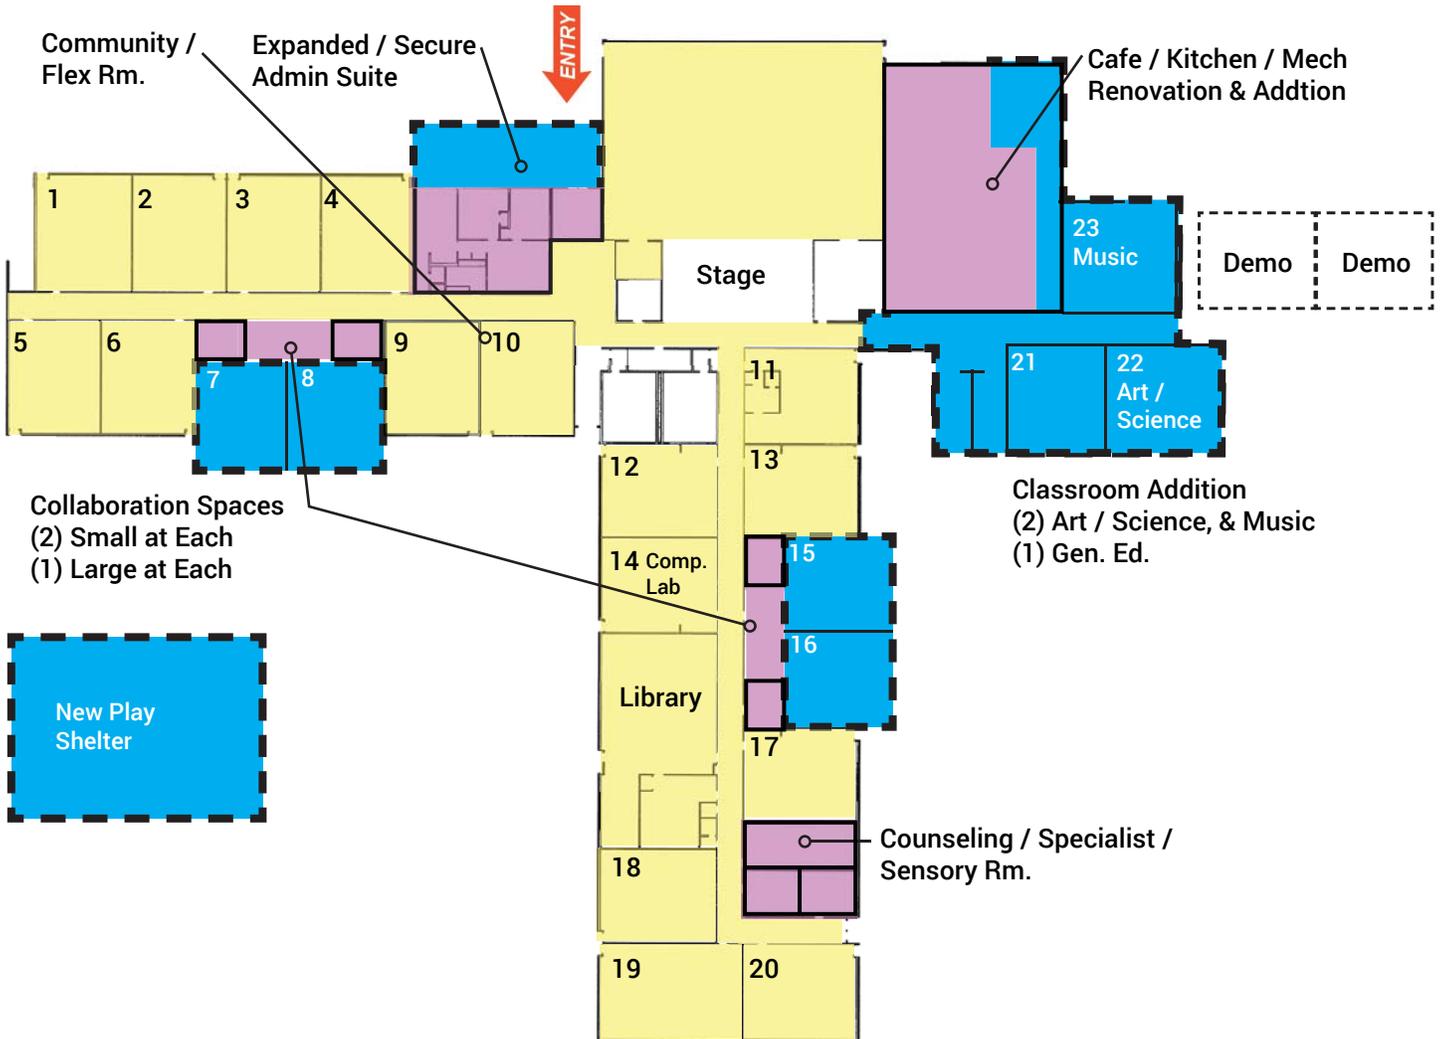


LEGEND

-  NEW CONSTRUCTION
-  RECONFIGURE
-  LIGHT REFRESH
-  EXISTING / UNALTERED



PROPOSED TEST FIT

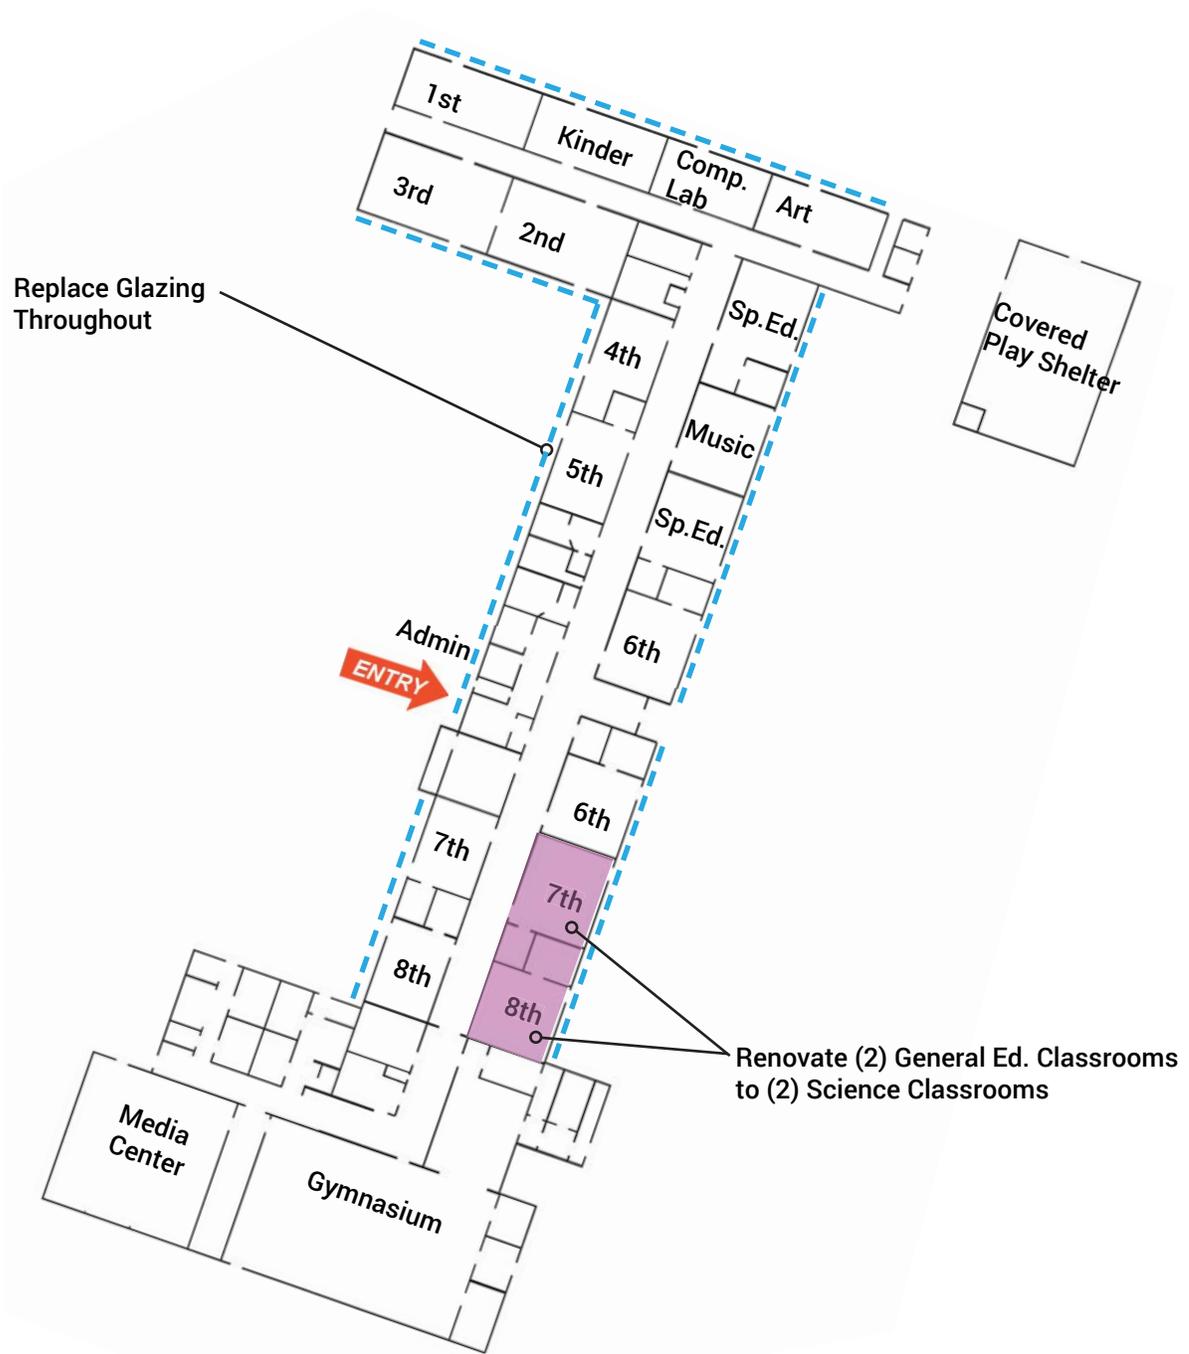

LEGEND


 EXISTING



Total Addition SF: 16,465 SF  
Total Renovation SF: 9,115 SF

Teaching Stations (Gen. Ed. / Total): 18 / 25  
Capacity / Current Enrollment: 459 / 432

PROPOSED TEST FIT

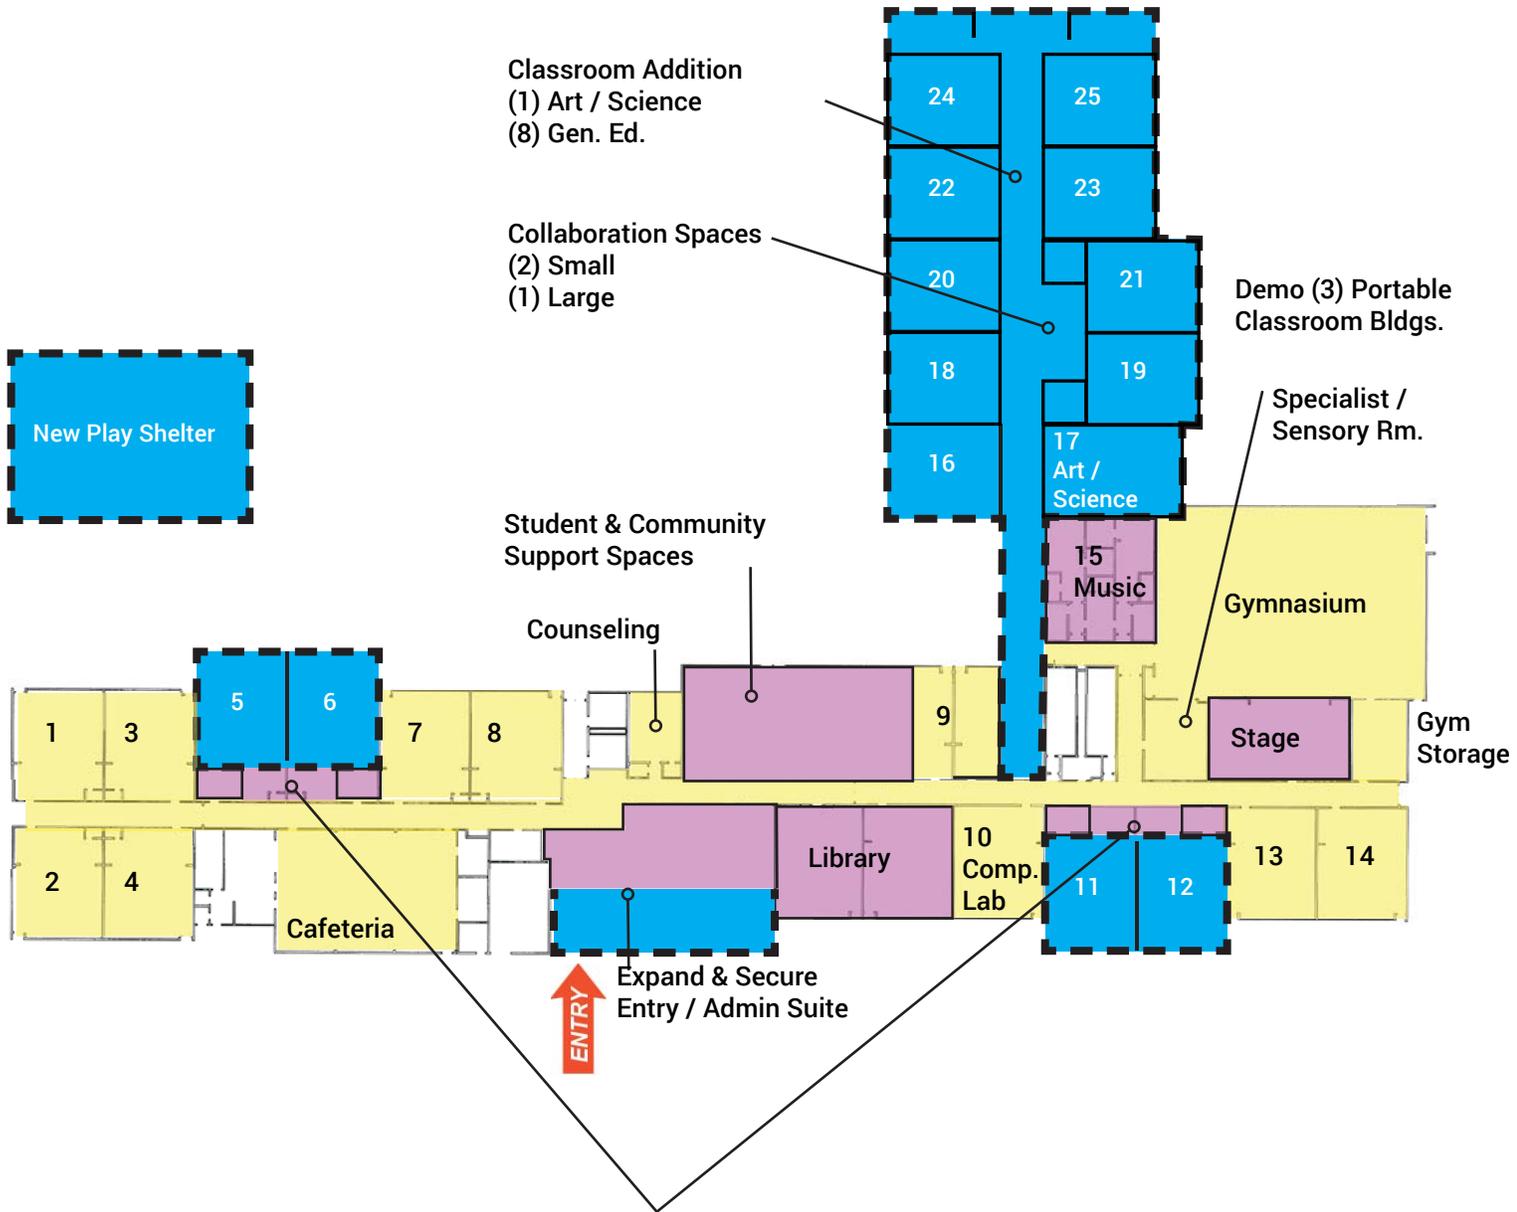


LEGEND

-  NEW CONSTRUCTION
-  RECONFIGURE
-  LIGHT REFRESH
-  EXISTING / UNALTERED

Collaboration Spaces  
(2) Small  
(1) Large



PROPOSED TEST FIT

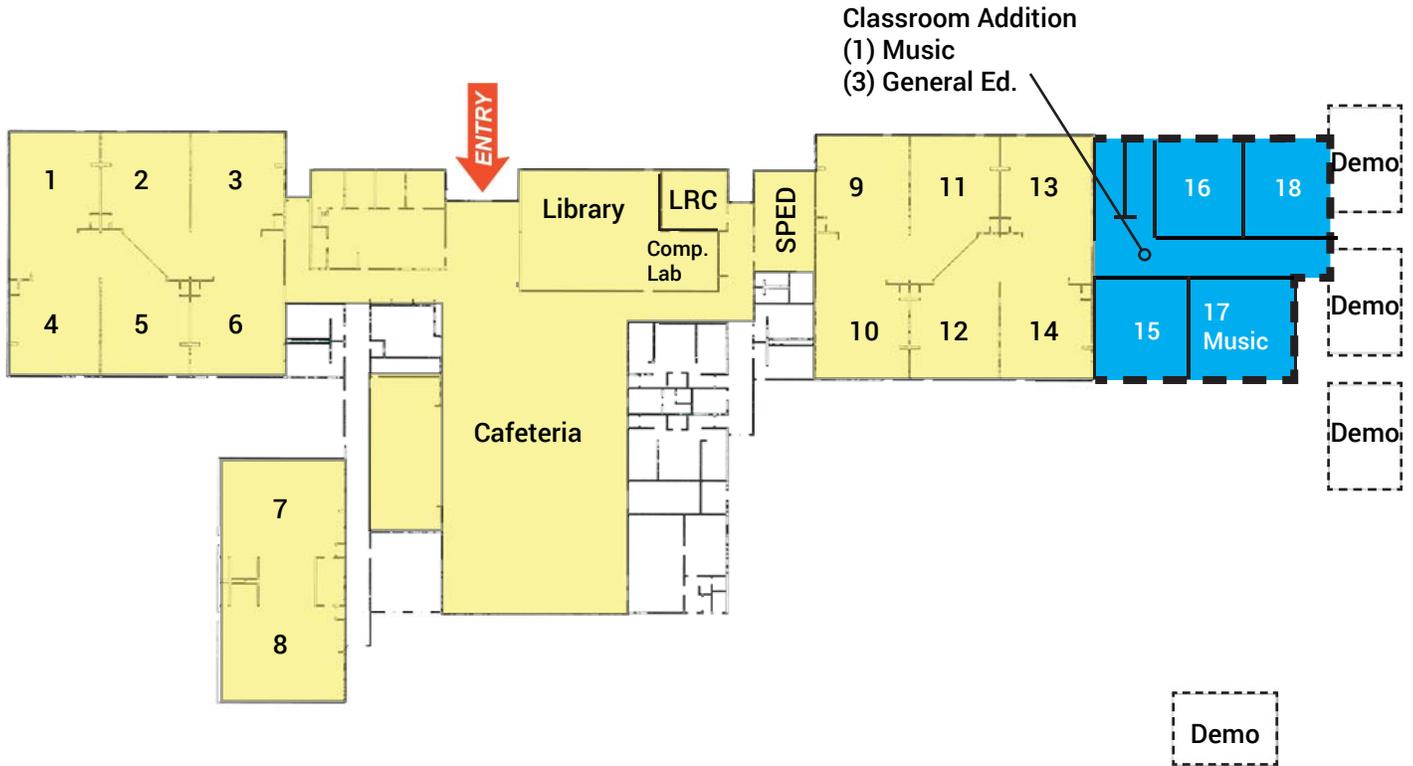


LEGEND

-  NEW CONSTRUCTION
-  RECONFIGURE
-  LIGHT REFRESH
-  EXISTING / UNALTERED



PROPOSED TEST FIT

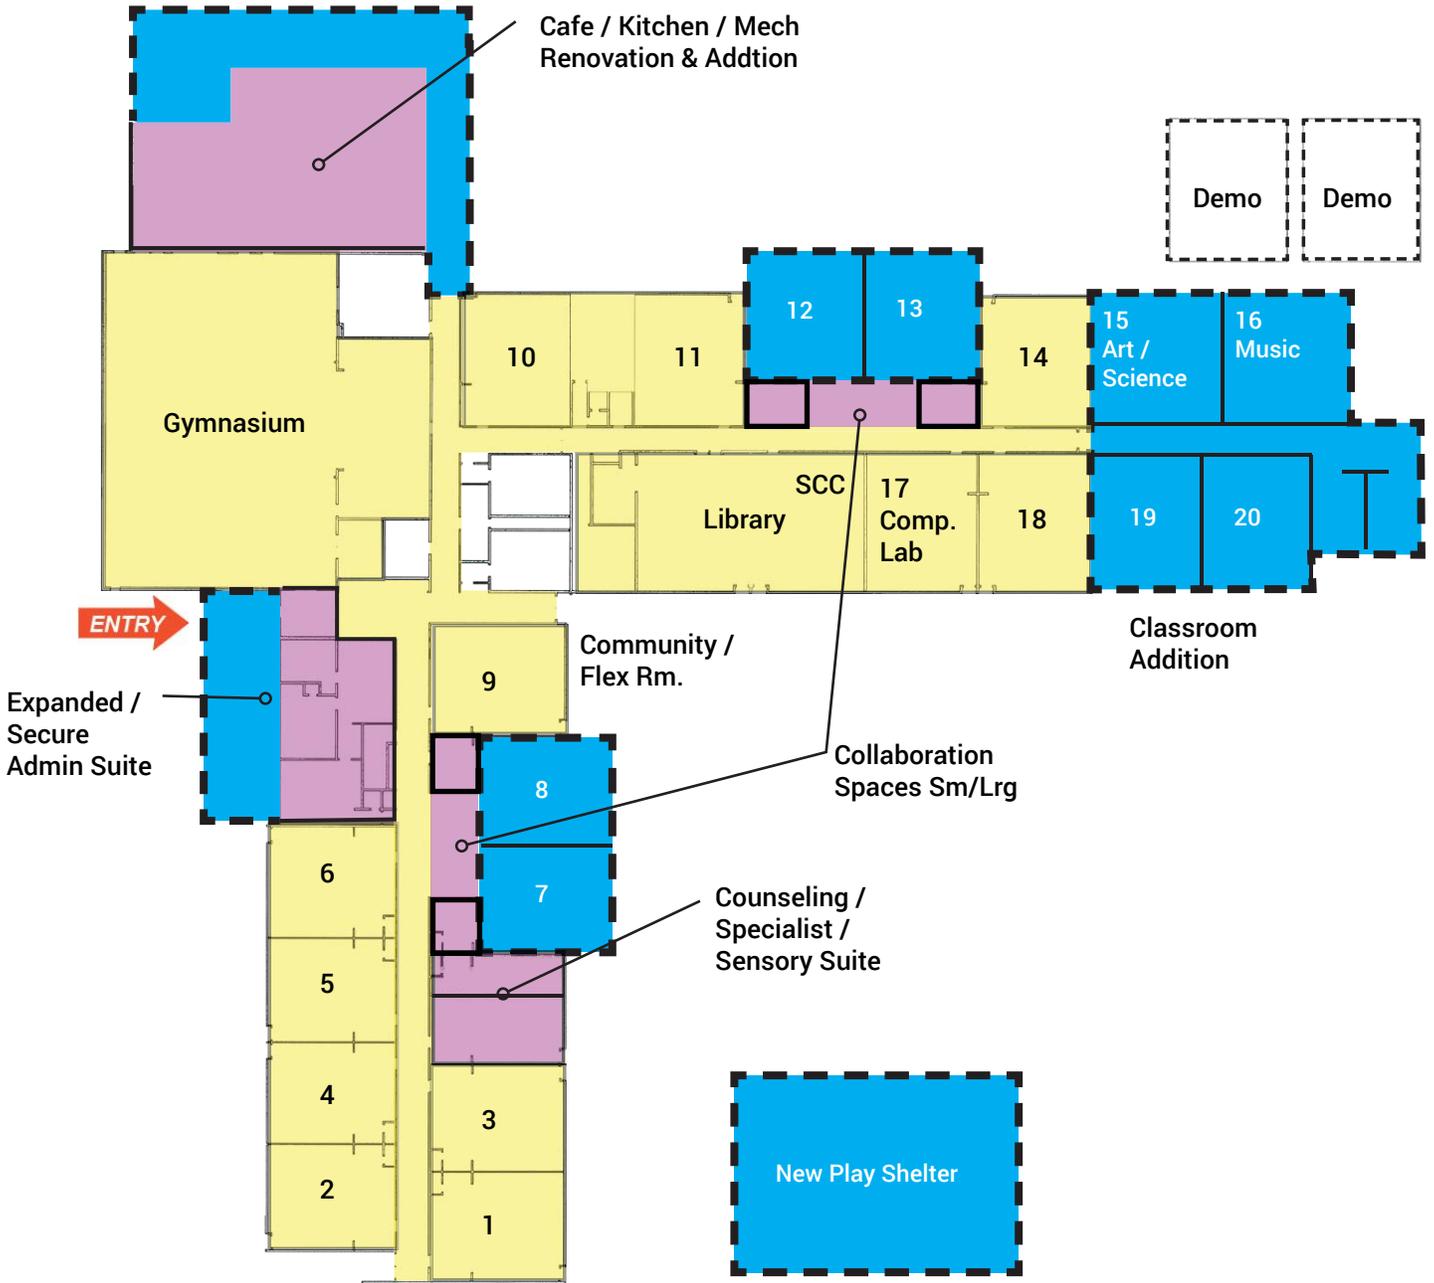

LEGEND


-  NEW CONSTRUCTION
-  RECONFIGURE
-  LIGHT REFRESH
-  EXISTING / UNALTERED



Total Addition SF: 4642 SF  
Total Renovation SF: 800 SF

Teaching Stations (Gen. Ed. / Total): 14 / 21  
Capacity / Current Enrollment: 361 / 337

## PROPOSED TEST FIT

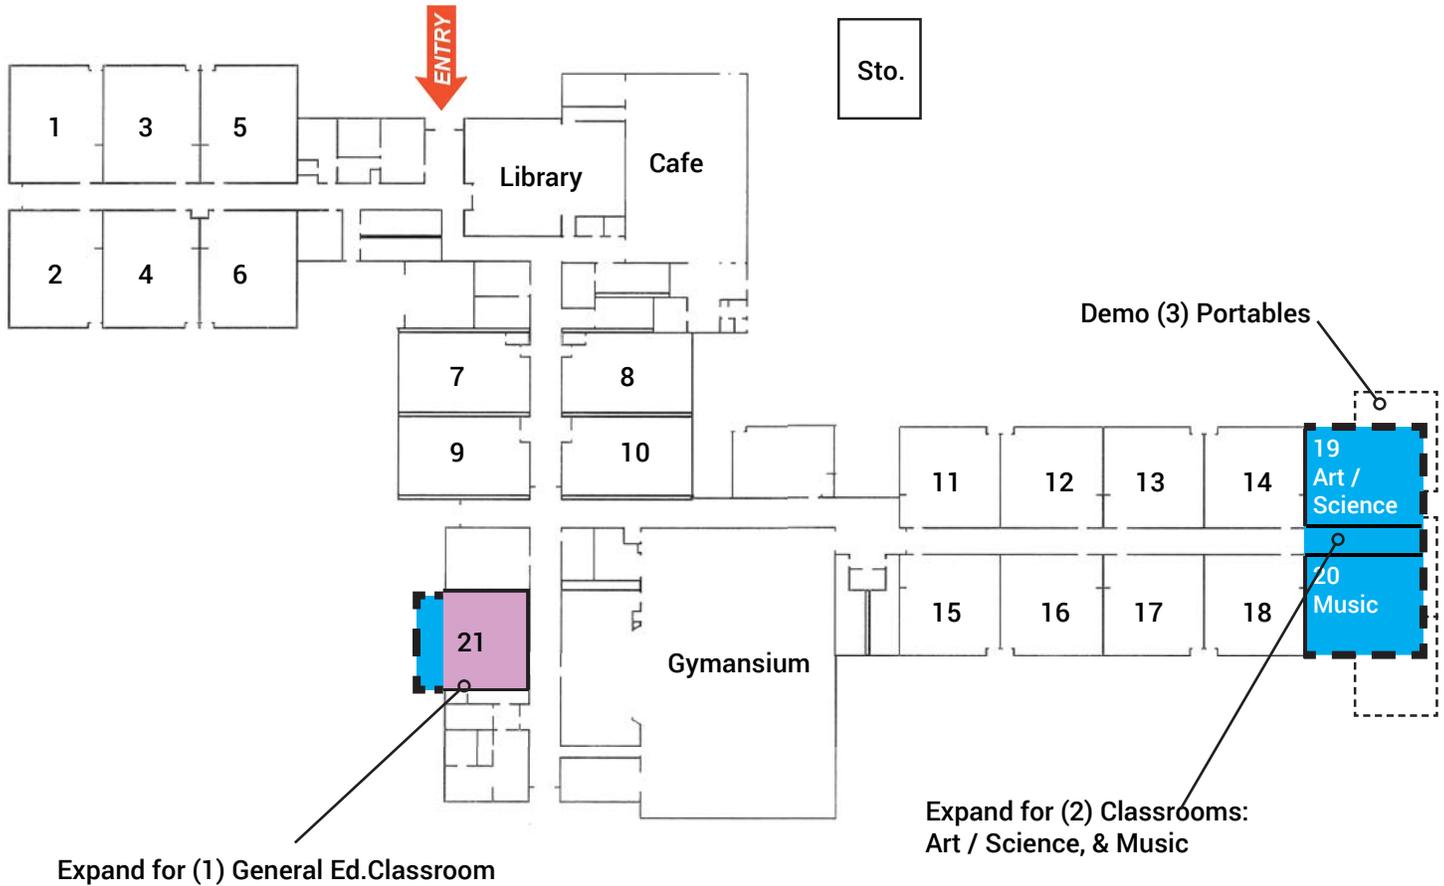


### LEGEND

-  NEW CONSTRUCTION
-  RECONFIGURE
-  LIGHT REFRESH
-  EXISTING / UNALTERED



Total Addition SF: 8,580 SF  
Total Renovation SF: 6,483 SF

Teaching Stations (Gen. Ed. / Total): 16 / 23  
Capacity / Current Enrollment: 416 / 395

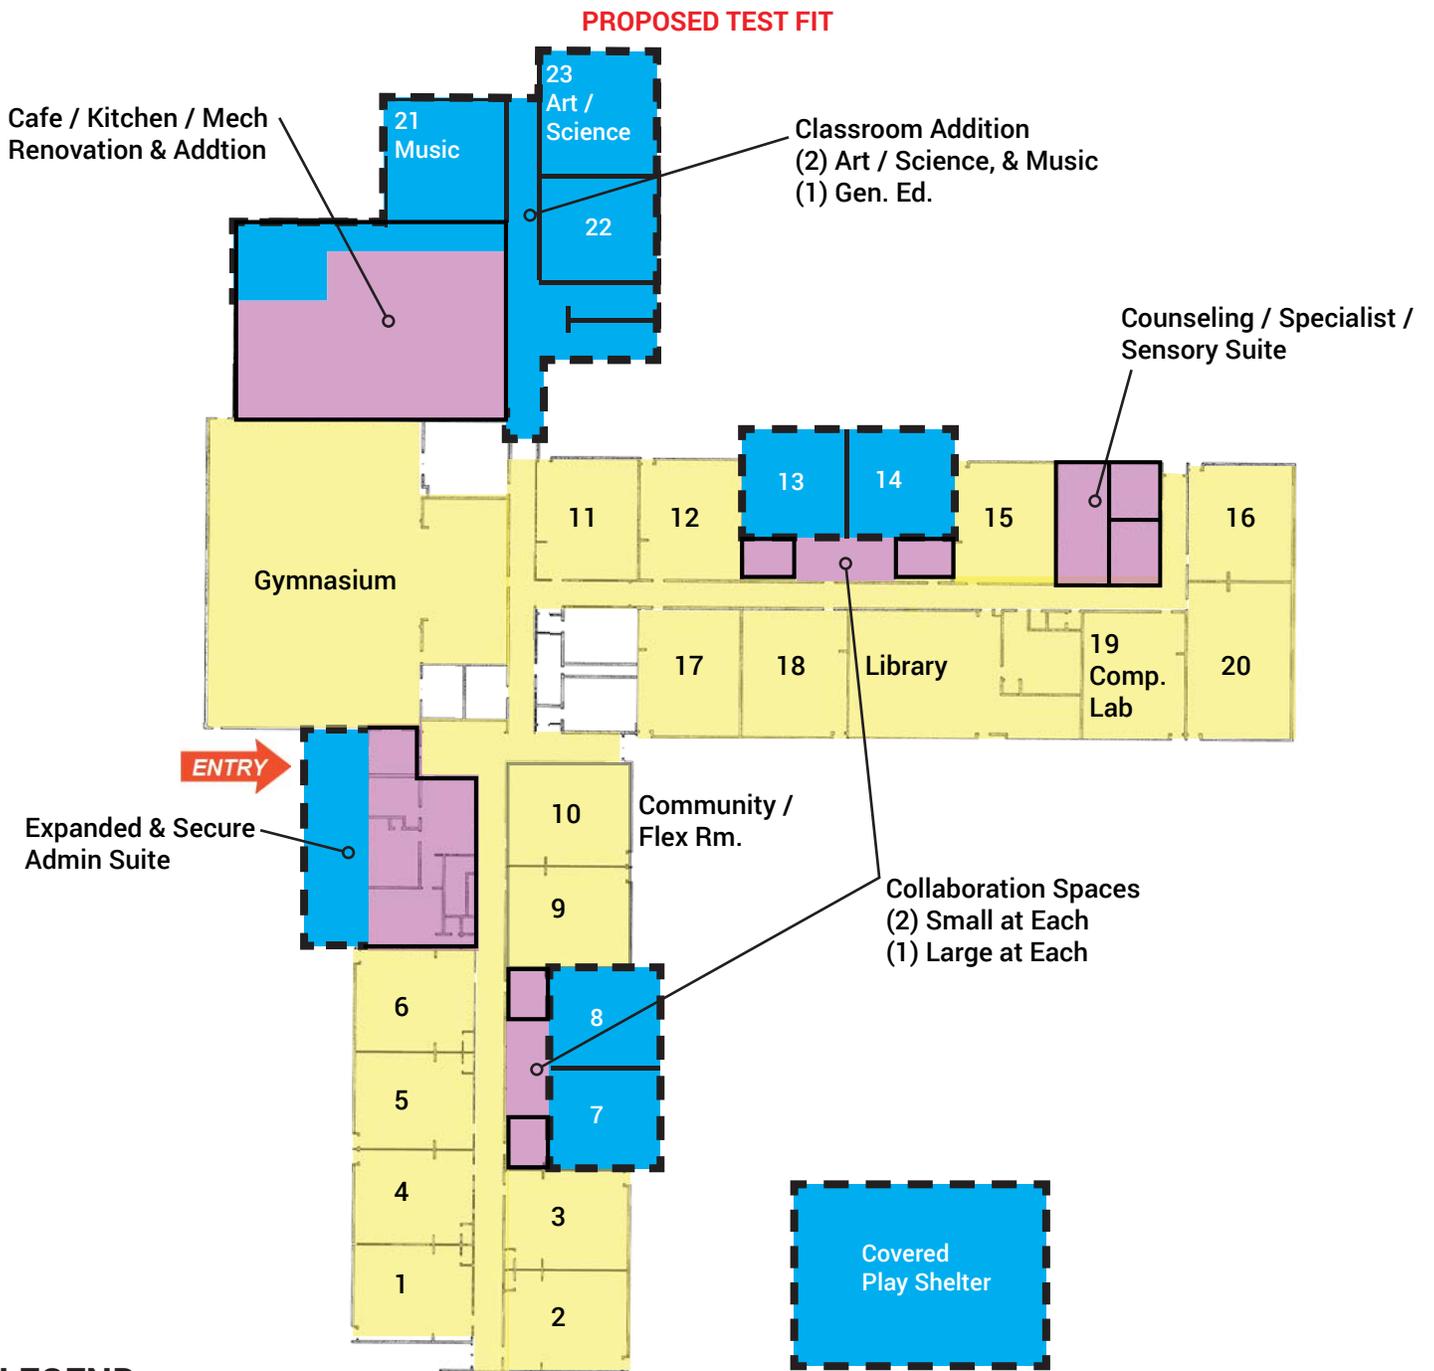

**LEGEND**


-  NEW CONSTRUCTION
-  RECONFIGURE
-  LIGHT REFRESH
-  EXISTING / UNALTERED



Total Addition SF: n/a  
Total Renovation SF: 12,450 SF

Teaching Stations (Total): 31  
Capacity / Current Enrollment: 772 / 546

PROPOSED TEST FIT

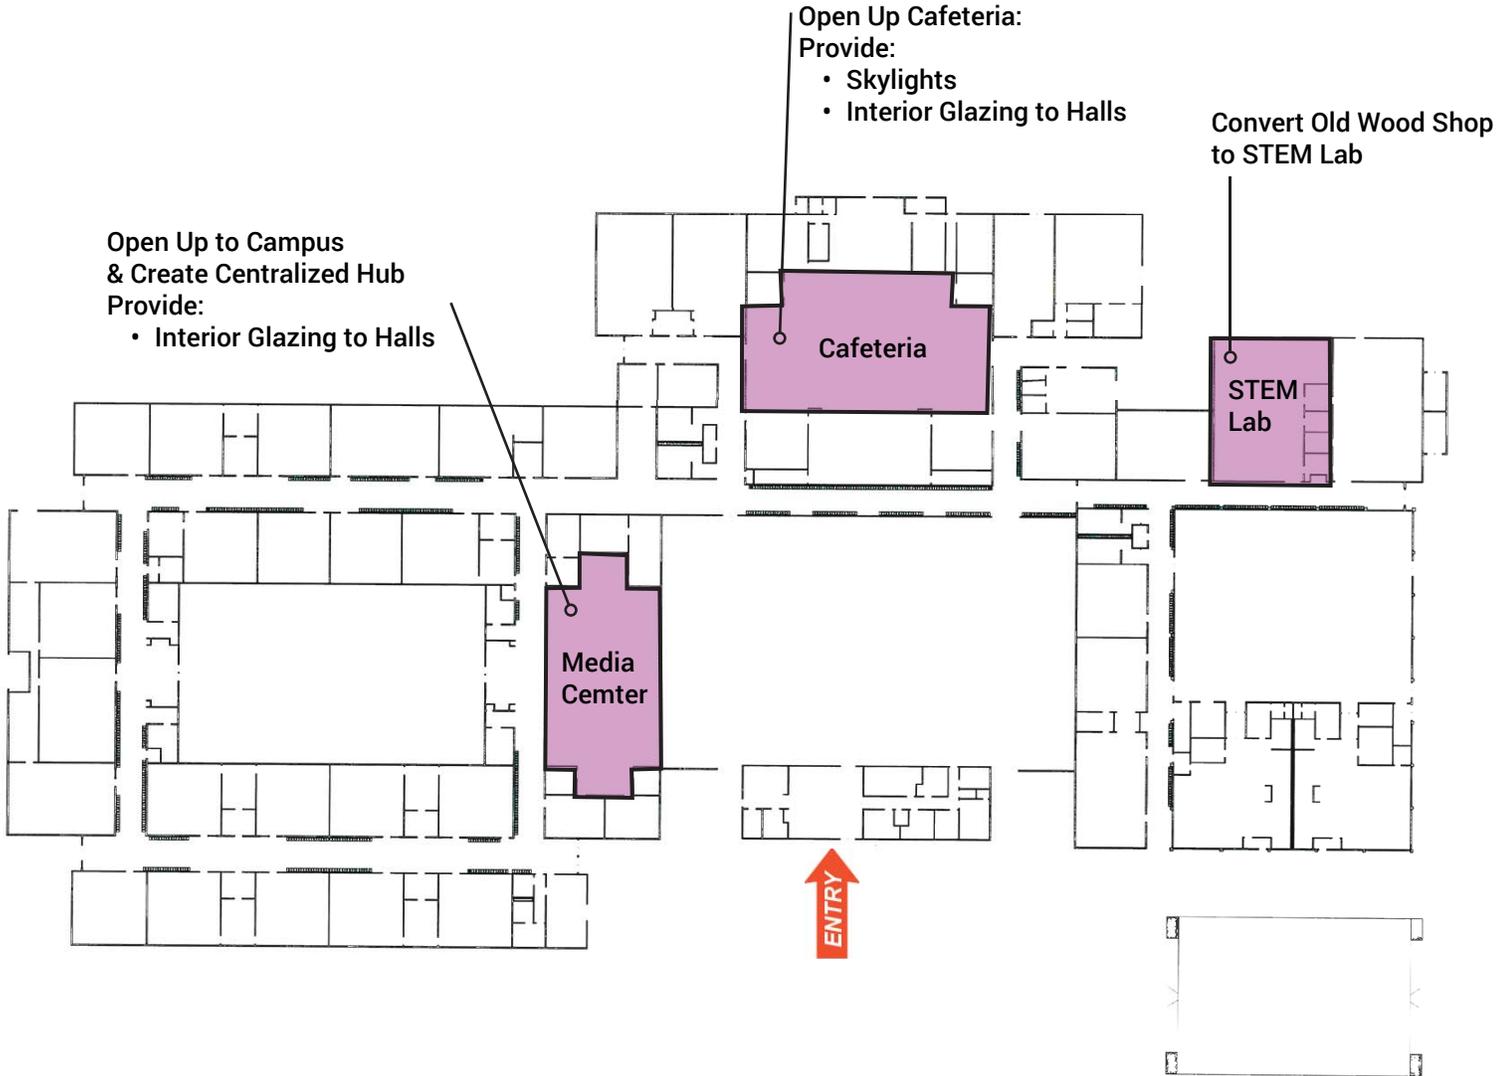

LEGEND

-  NEW CONSTRUCTION
-  RECONFIGURE
-  LIGHT REFRESH
-  EXISTING / UNALTERED



PROPOSED TEST FIT

LEGEND


-  NEW CONSTRUCTION
-  RECONFIGURE
-  LIGHT REFRESH
-  EXISTING / UNALTERED

Refresh Collaboration Areas

Convert to Small Commons


Outdoor Covered Project Yard

Refresh Art Room to Applied Learning Lab

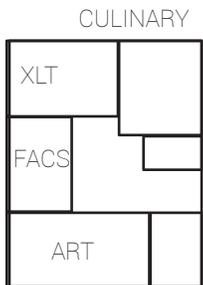

COVERED BIKE PARKING

FIRST LEVEL

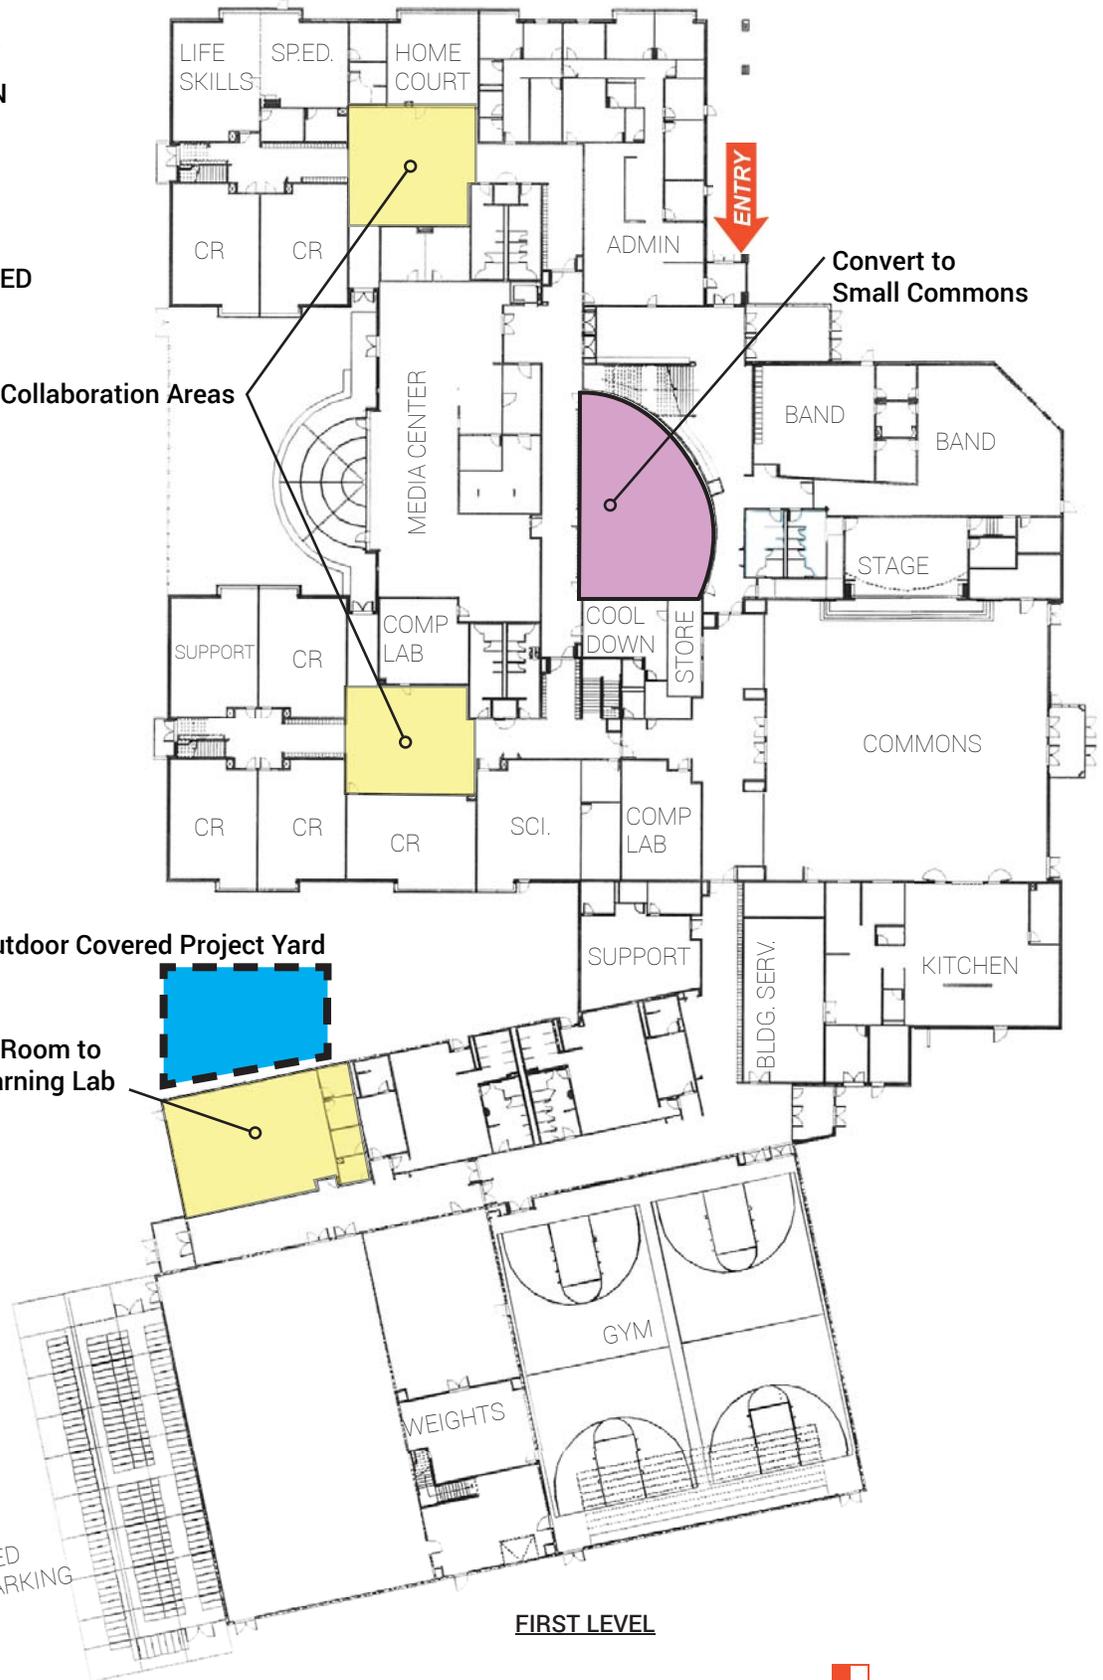


PROPOSED TEST FIT

LEGEND

-  NEW CONSTRUCTION
-  RECONFIGURE
-  LIGHT REFRESH
-  EXISTING / UNALTERED

Refresh Collaboration Areas

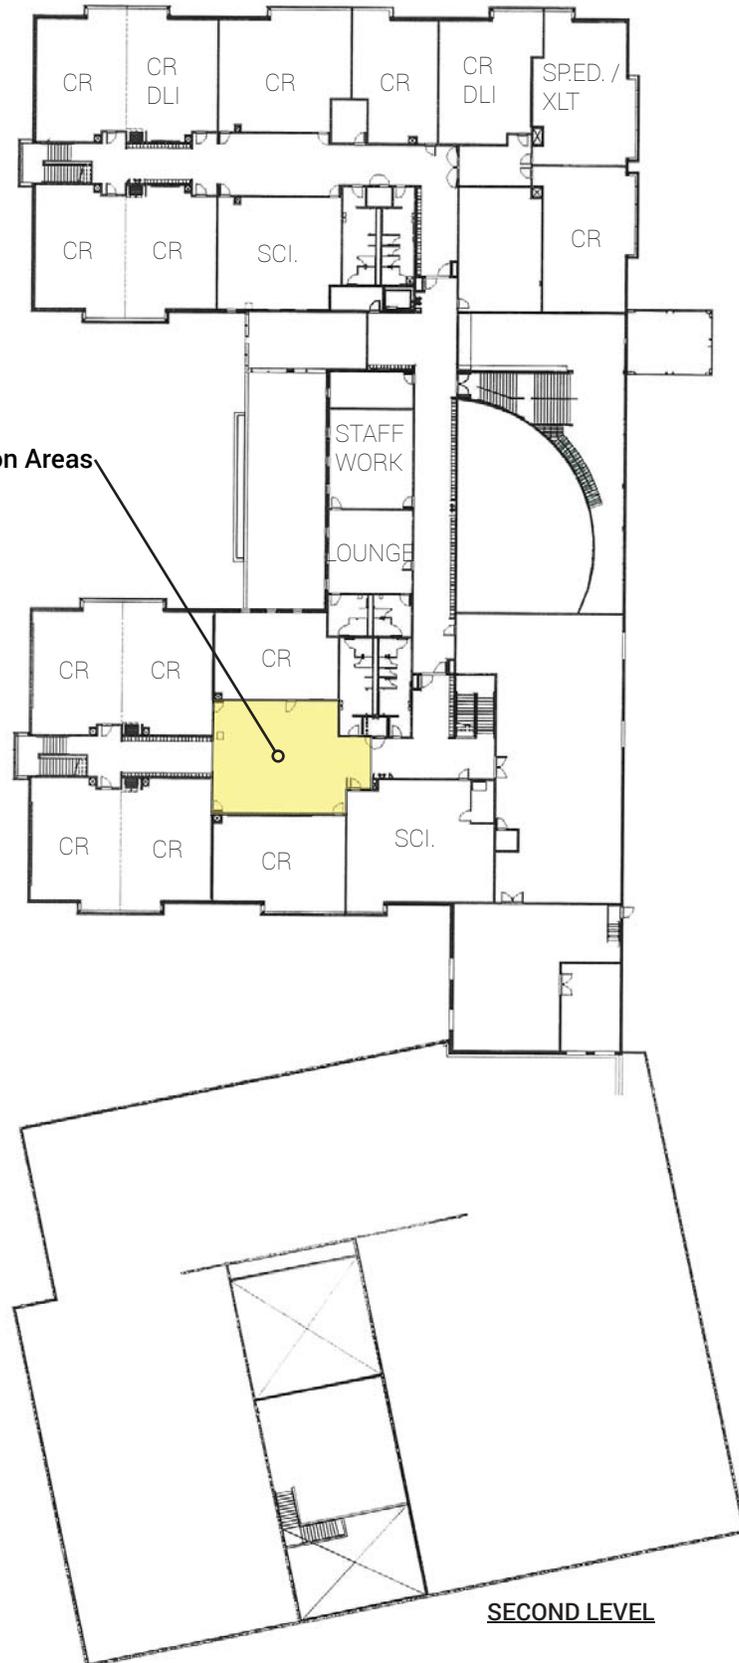

Total Addition SF: 3,500 SF  
Total Renovation SF: 3,500 SF

Teaching Stations (Total): 72  
Capacity / Current Enrollment: 1659 / 1245

## PROPOSED TEST FIT

Upgrade Site Connection  
(Approx. 18,000 SF Improved)

Outdoor Covered  
Project Yard



## LEGEND

-  NEW CONSTRUCTION
-  RECONFIGURE
-  LIGHT REFRESH
-  EXISTING / UNALTERED


Total Addition SF: 3,500 SF  
Total Renovation SF: 3,500 SF

Teaching Stations (Total): 72  
Capacity / Current Enrollment: 1659 / 1245


PROPOSED TEST FIT

LEGEND

-  NEW CONSTRUCTION
-  RECONFIGURE
-  LIGHT REFRESH
-  EXISTING / UNALTERED

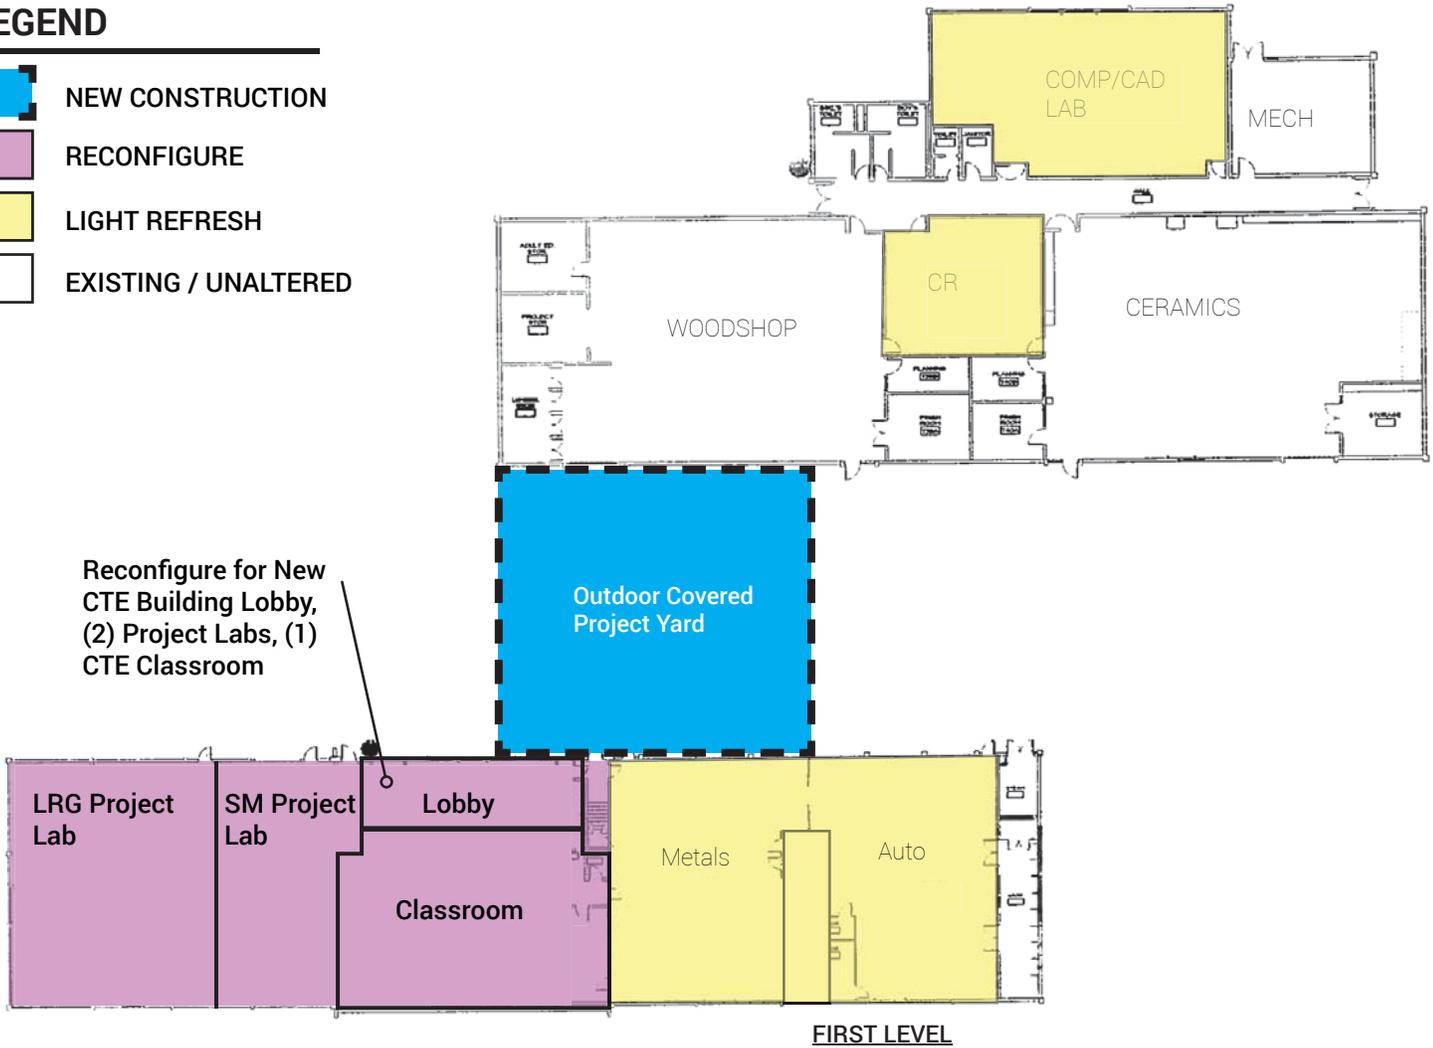

FIRST LEVEL

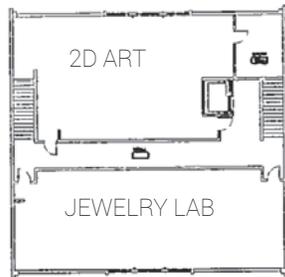

SECOND LEVEL


Total Addition SF: 4,900 SF  
Total Renovation SF: 17,700 SF

Teaching Stations (Total): 69  
Capacity / Current Enrollment: 1578 / 1008

## PROPOSED TEST FIT

### LEGEND

-  NEW CONSTRUCTION
-  RECONFIGURE
-  LIGHT REFRESH
-  EXISTING / UNALTERED

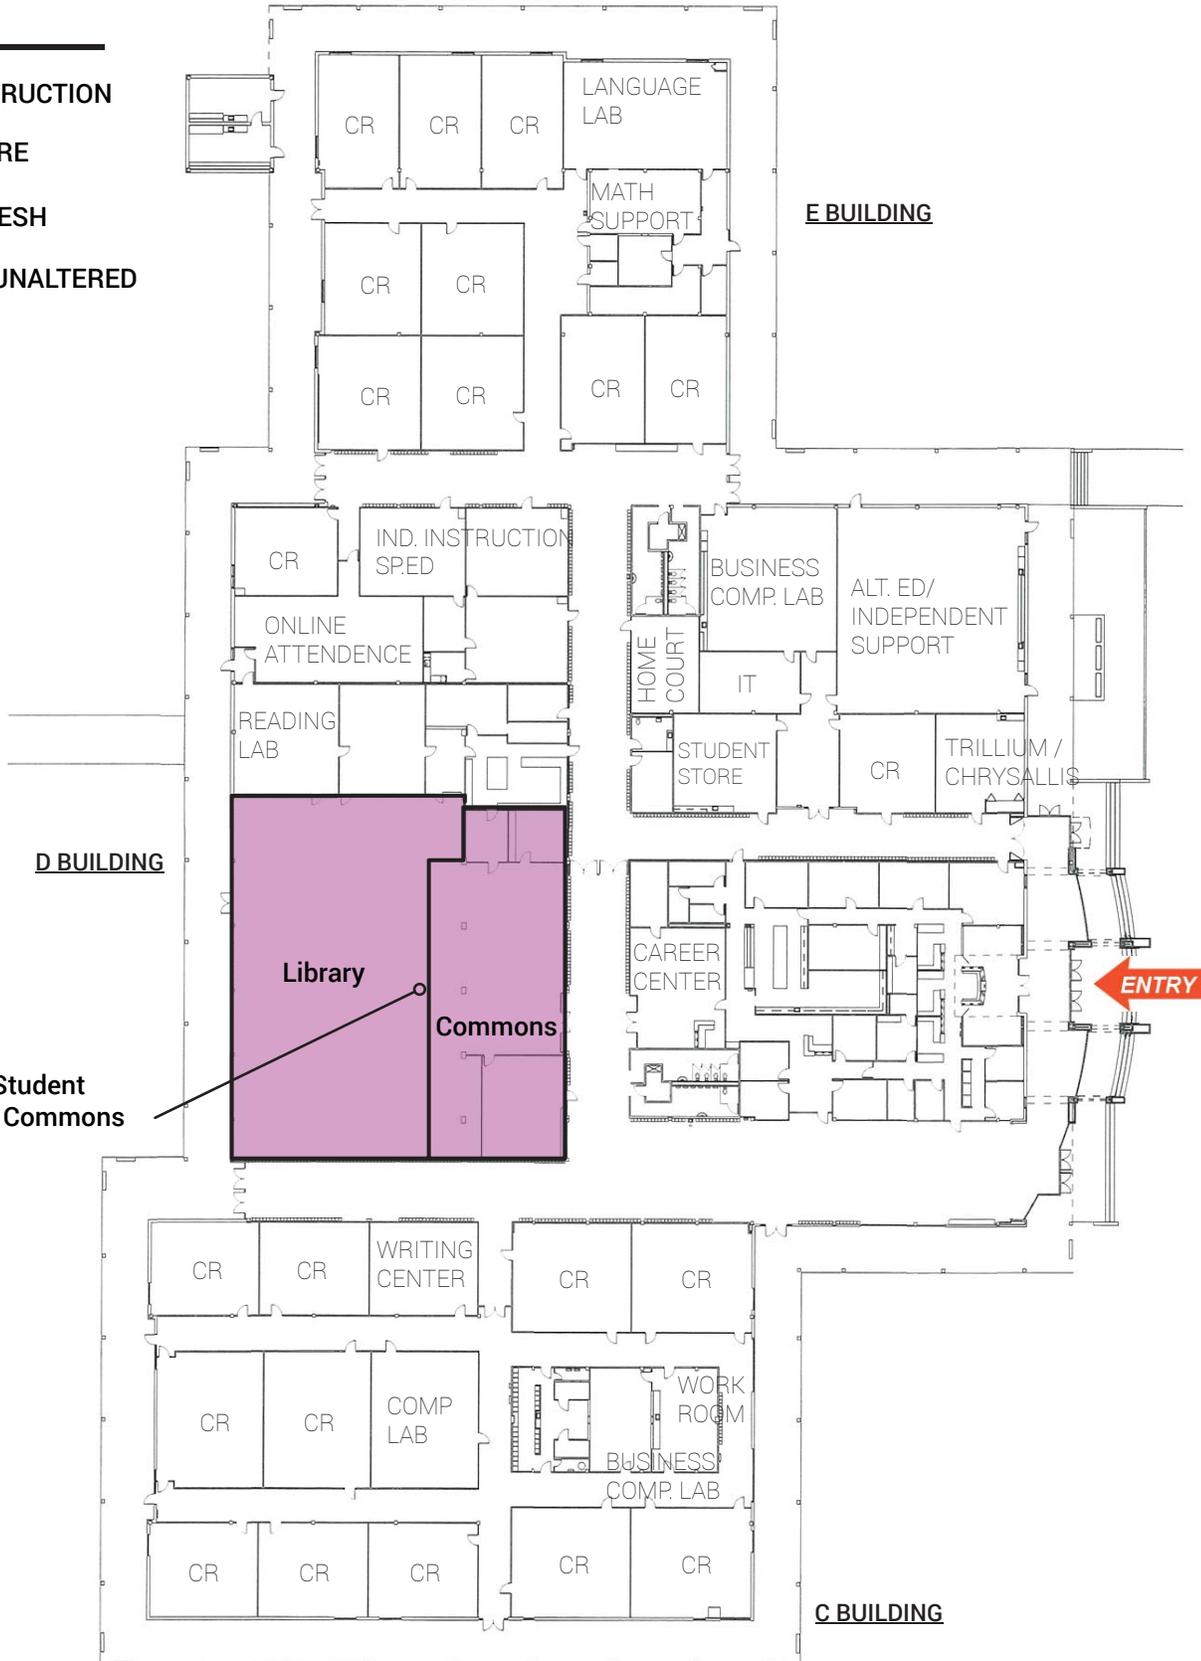

Reconfigure For Student Social / Learning Commons & Update Library




Total Addition SF: 4,900 SF  
Total Renovation SF: 17,700 SF

Teaching Stations (Total): 69  
Capacity / Current Enrollment: 1573 / 1008

PROPOSED TEST FIT

LEGEND


-  NEW CONSTRUCTION
-  RECONFIGURE
-  LIGHT REFRESH
-  EXISTING / UNALTERED

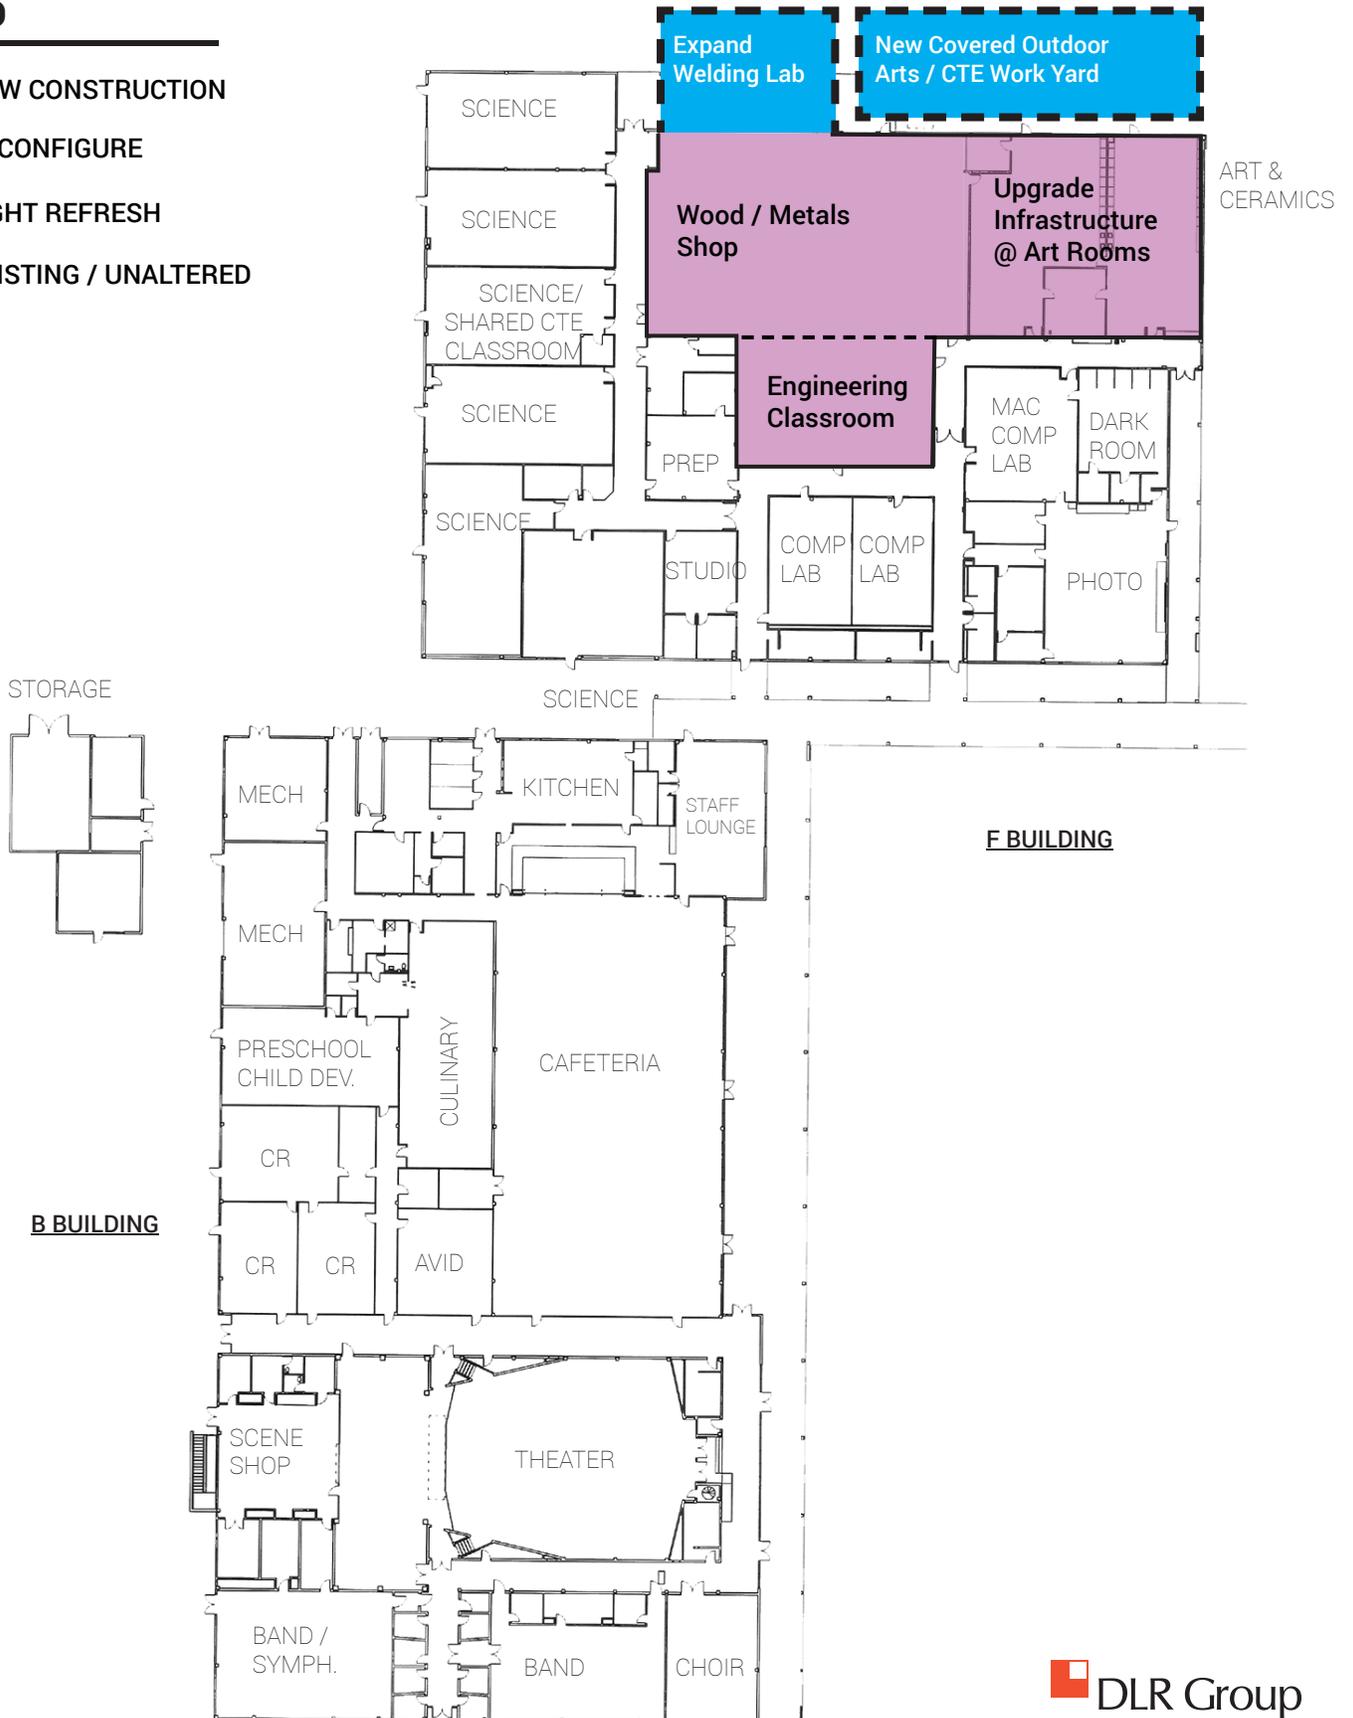

PROPOSED TEST FIT

LEGEND

-  NEW CONSTRUCTION
-  RECONFIGURE
-  LIGHT REFRESH
-  EXISTING / UNALTERED

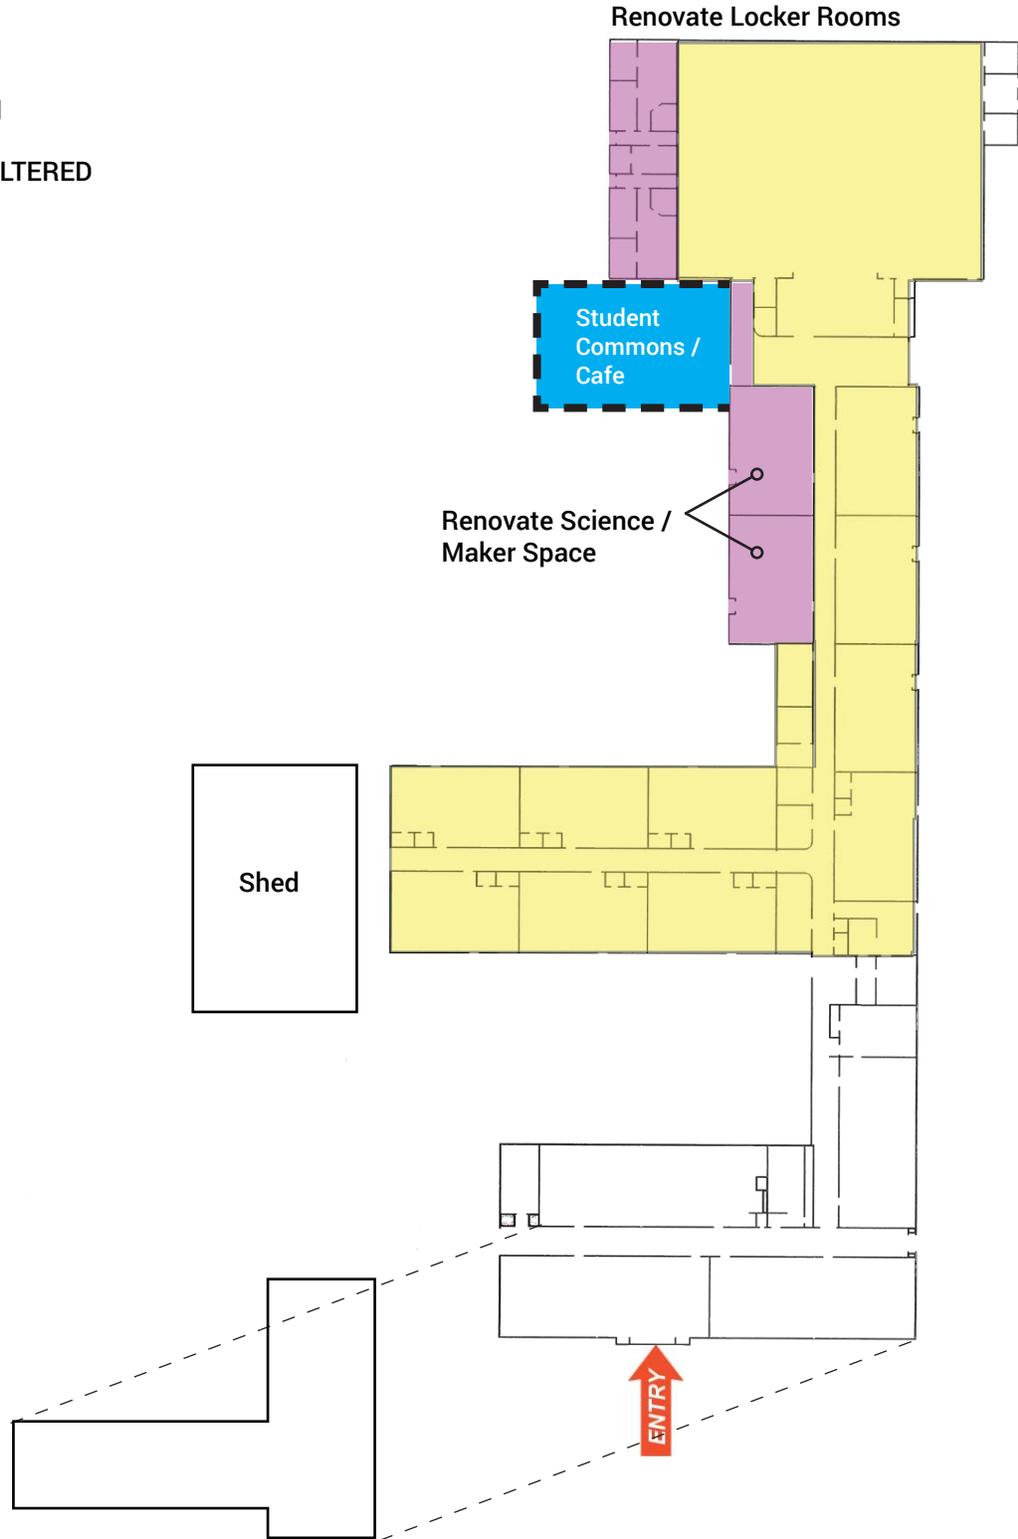


LOWER LEVEL

**BIG IDEA: New Elementary School**

This requires:

- Minimum 10 acre site
- Building to house (3) sections equating to 25 teaching spaces of general education and specialty classrooms, support spaces, gymnasium and separate cafeteria
- Separated parking, bus, and parent drop-off
- 3,000 SF play shelter
- Play field large enough to hold U12 soccer field and 2 backstops

MIN 10 Acre Site - TBD

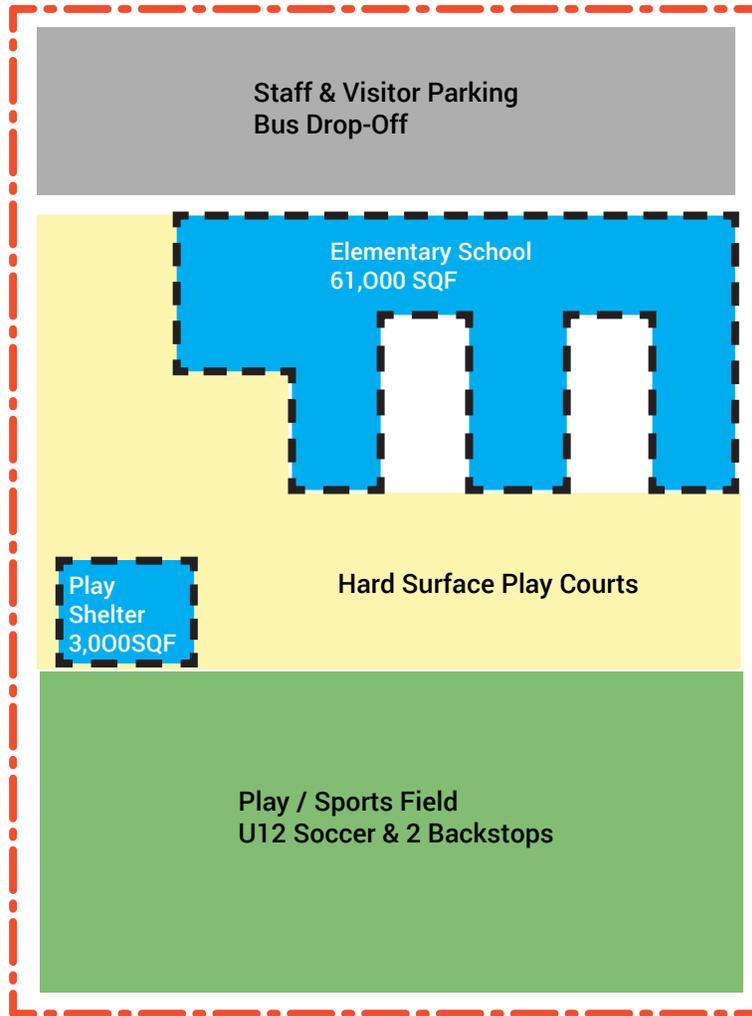

NOT TO SCALE  
GRAPHIC ONLY