



Proposed Hoover Site Design



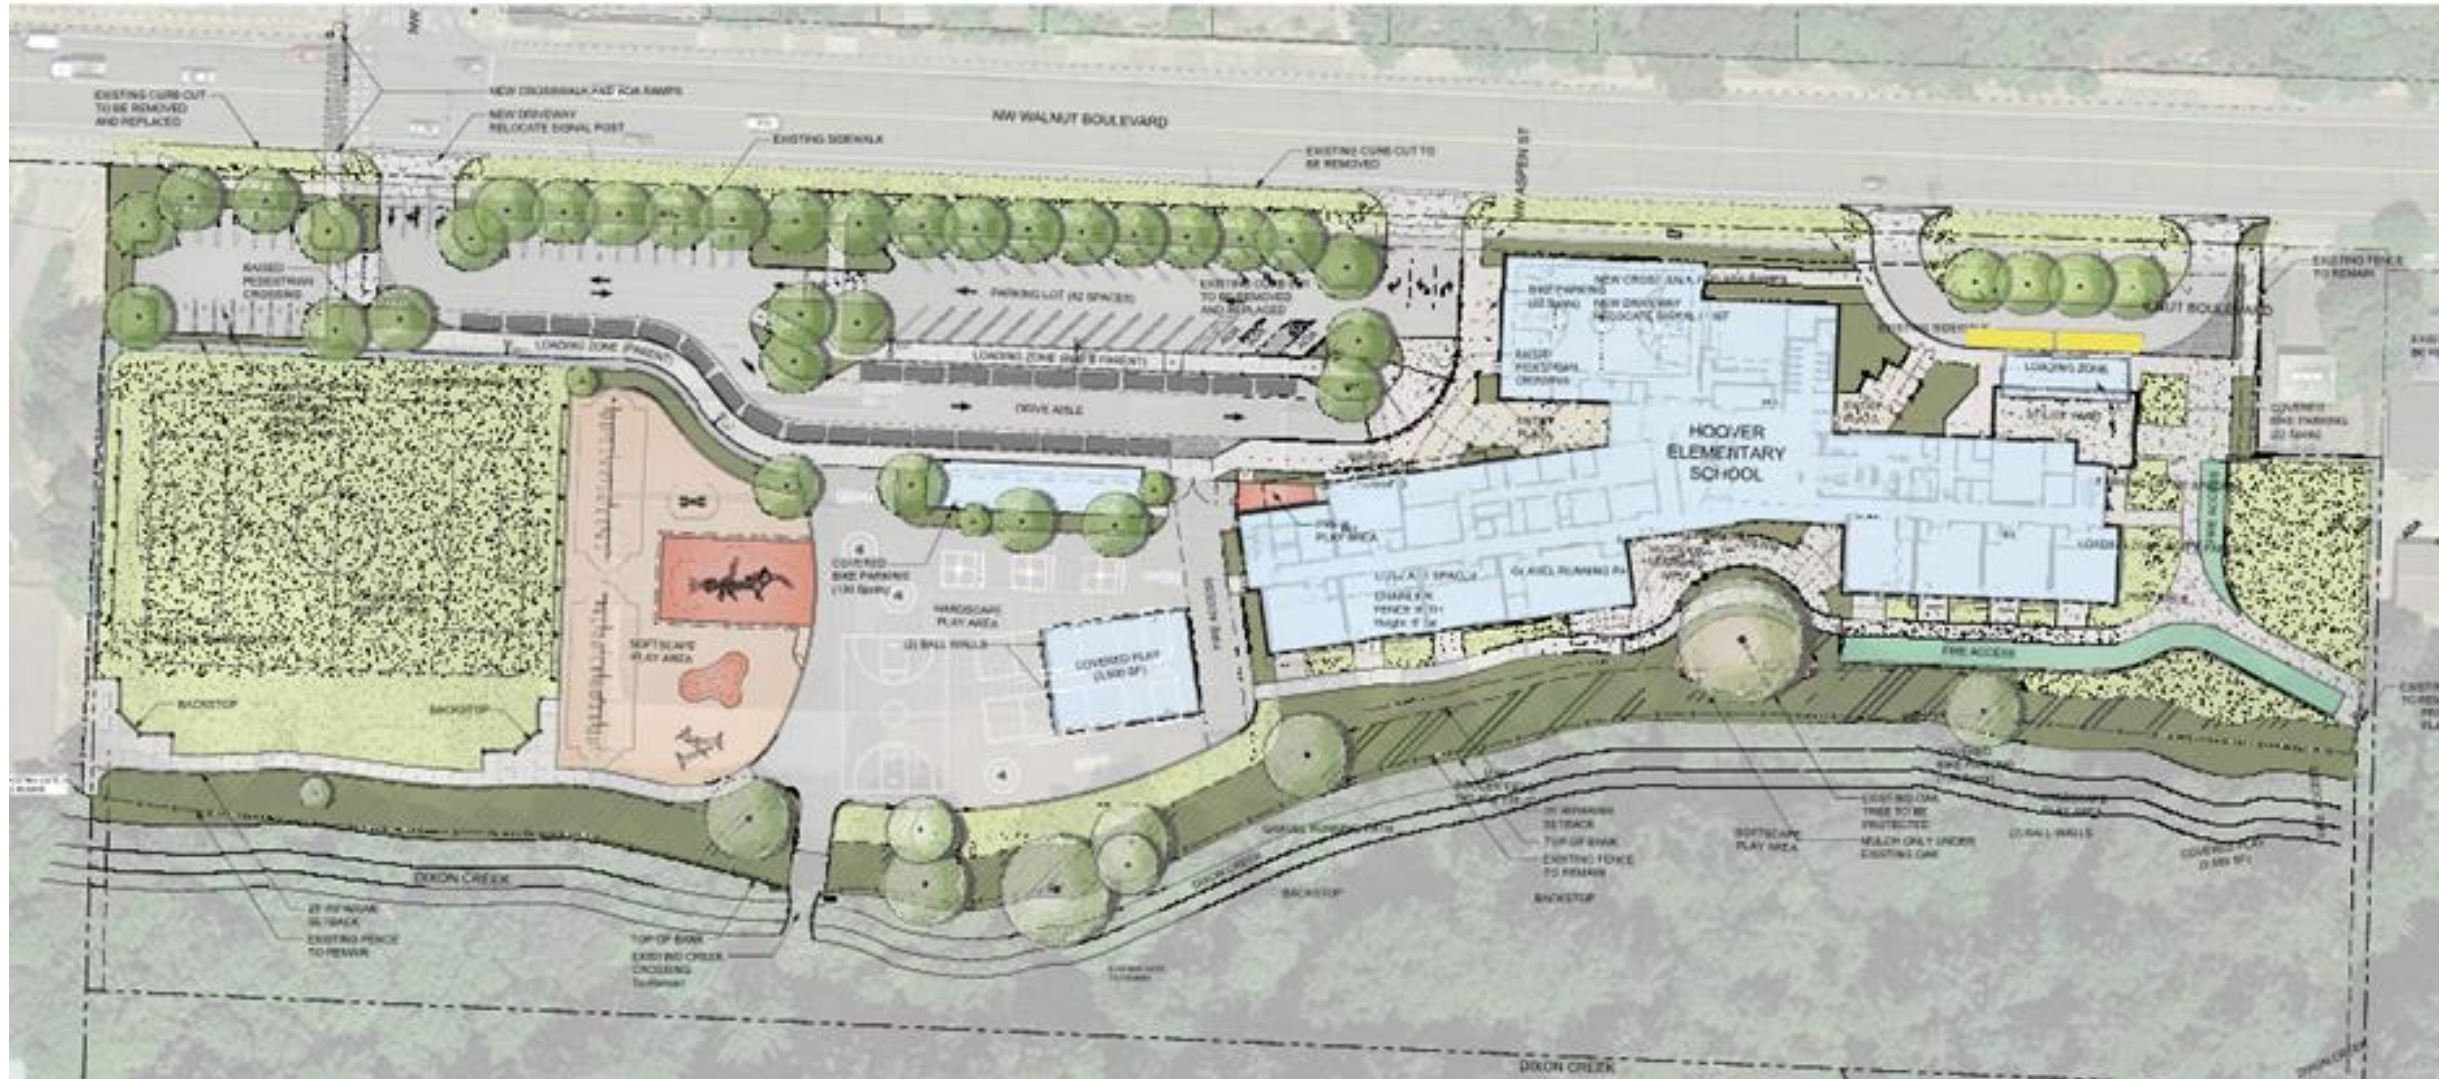

SECOND FLOOR

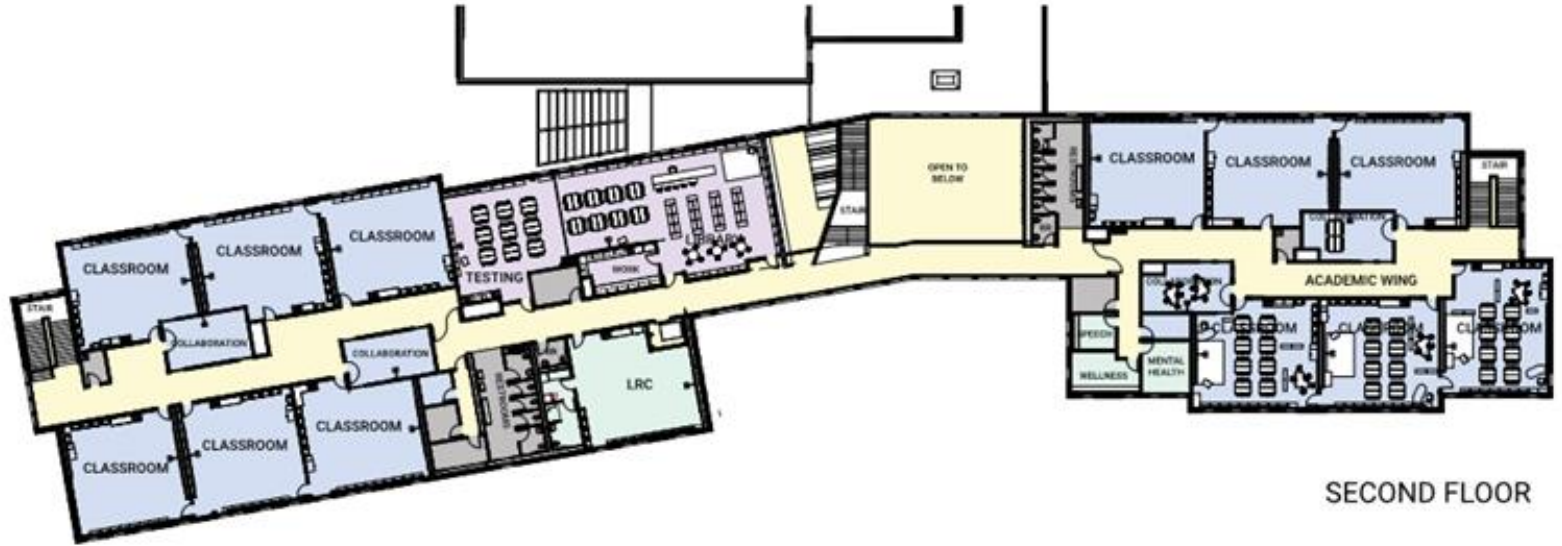

FIRST FLOOR

HOOVER ELEMENTARY

