


NW SATINWOOD ST.




LEGEND


- EXISTING R.O.W. LINE
- EXISTING TREES TO REMAIN
- CONCRETE PAVING
- AC PAVING
- REINFORCED FIRE LANE
- PLANT BED
- LAWN REPAIR
- STORMWATER FACILITY
- JOGGING PATH
- ROCK FLOW SPREADER
- SOFT SURFACE PLAY
- SCHOOL GARDEN
- EXISTING ELEMENT TO REMAIN
- NEW FENCE W/ CONCRETE MOWSTRIP
- EXISTING FENCE
- TRENCH DRAIN
- AREA DRAIN

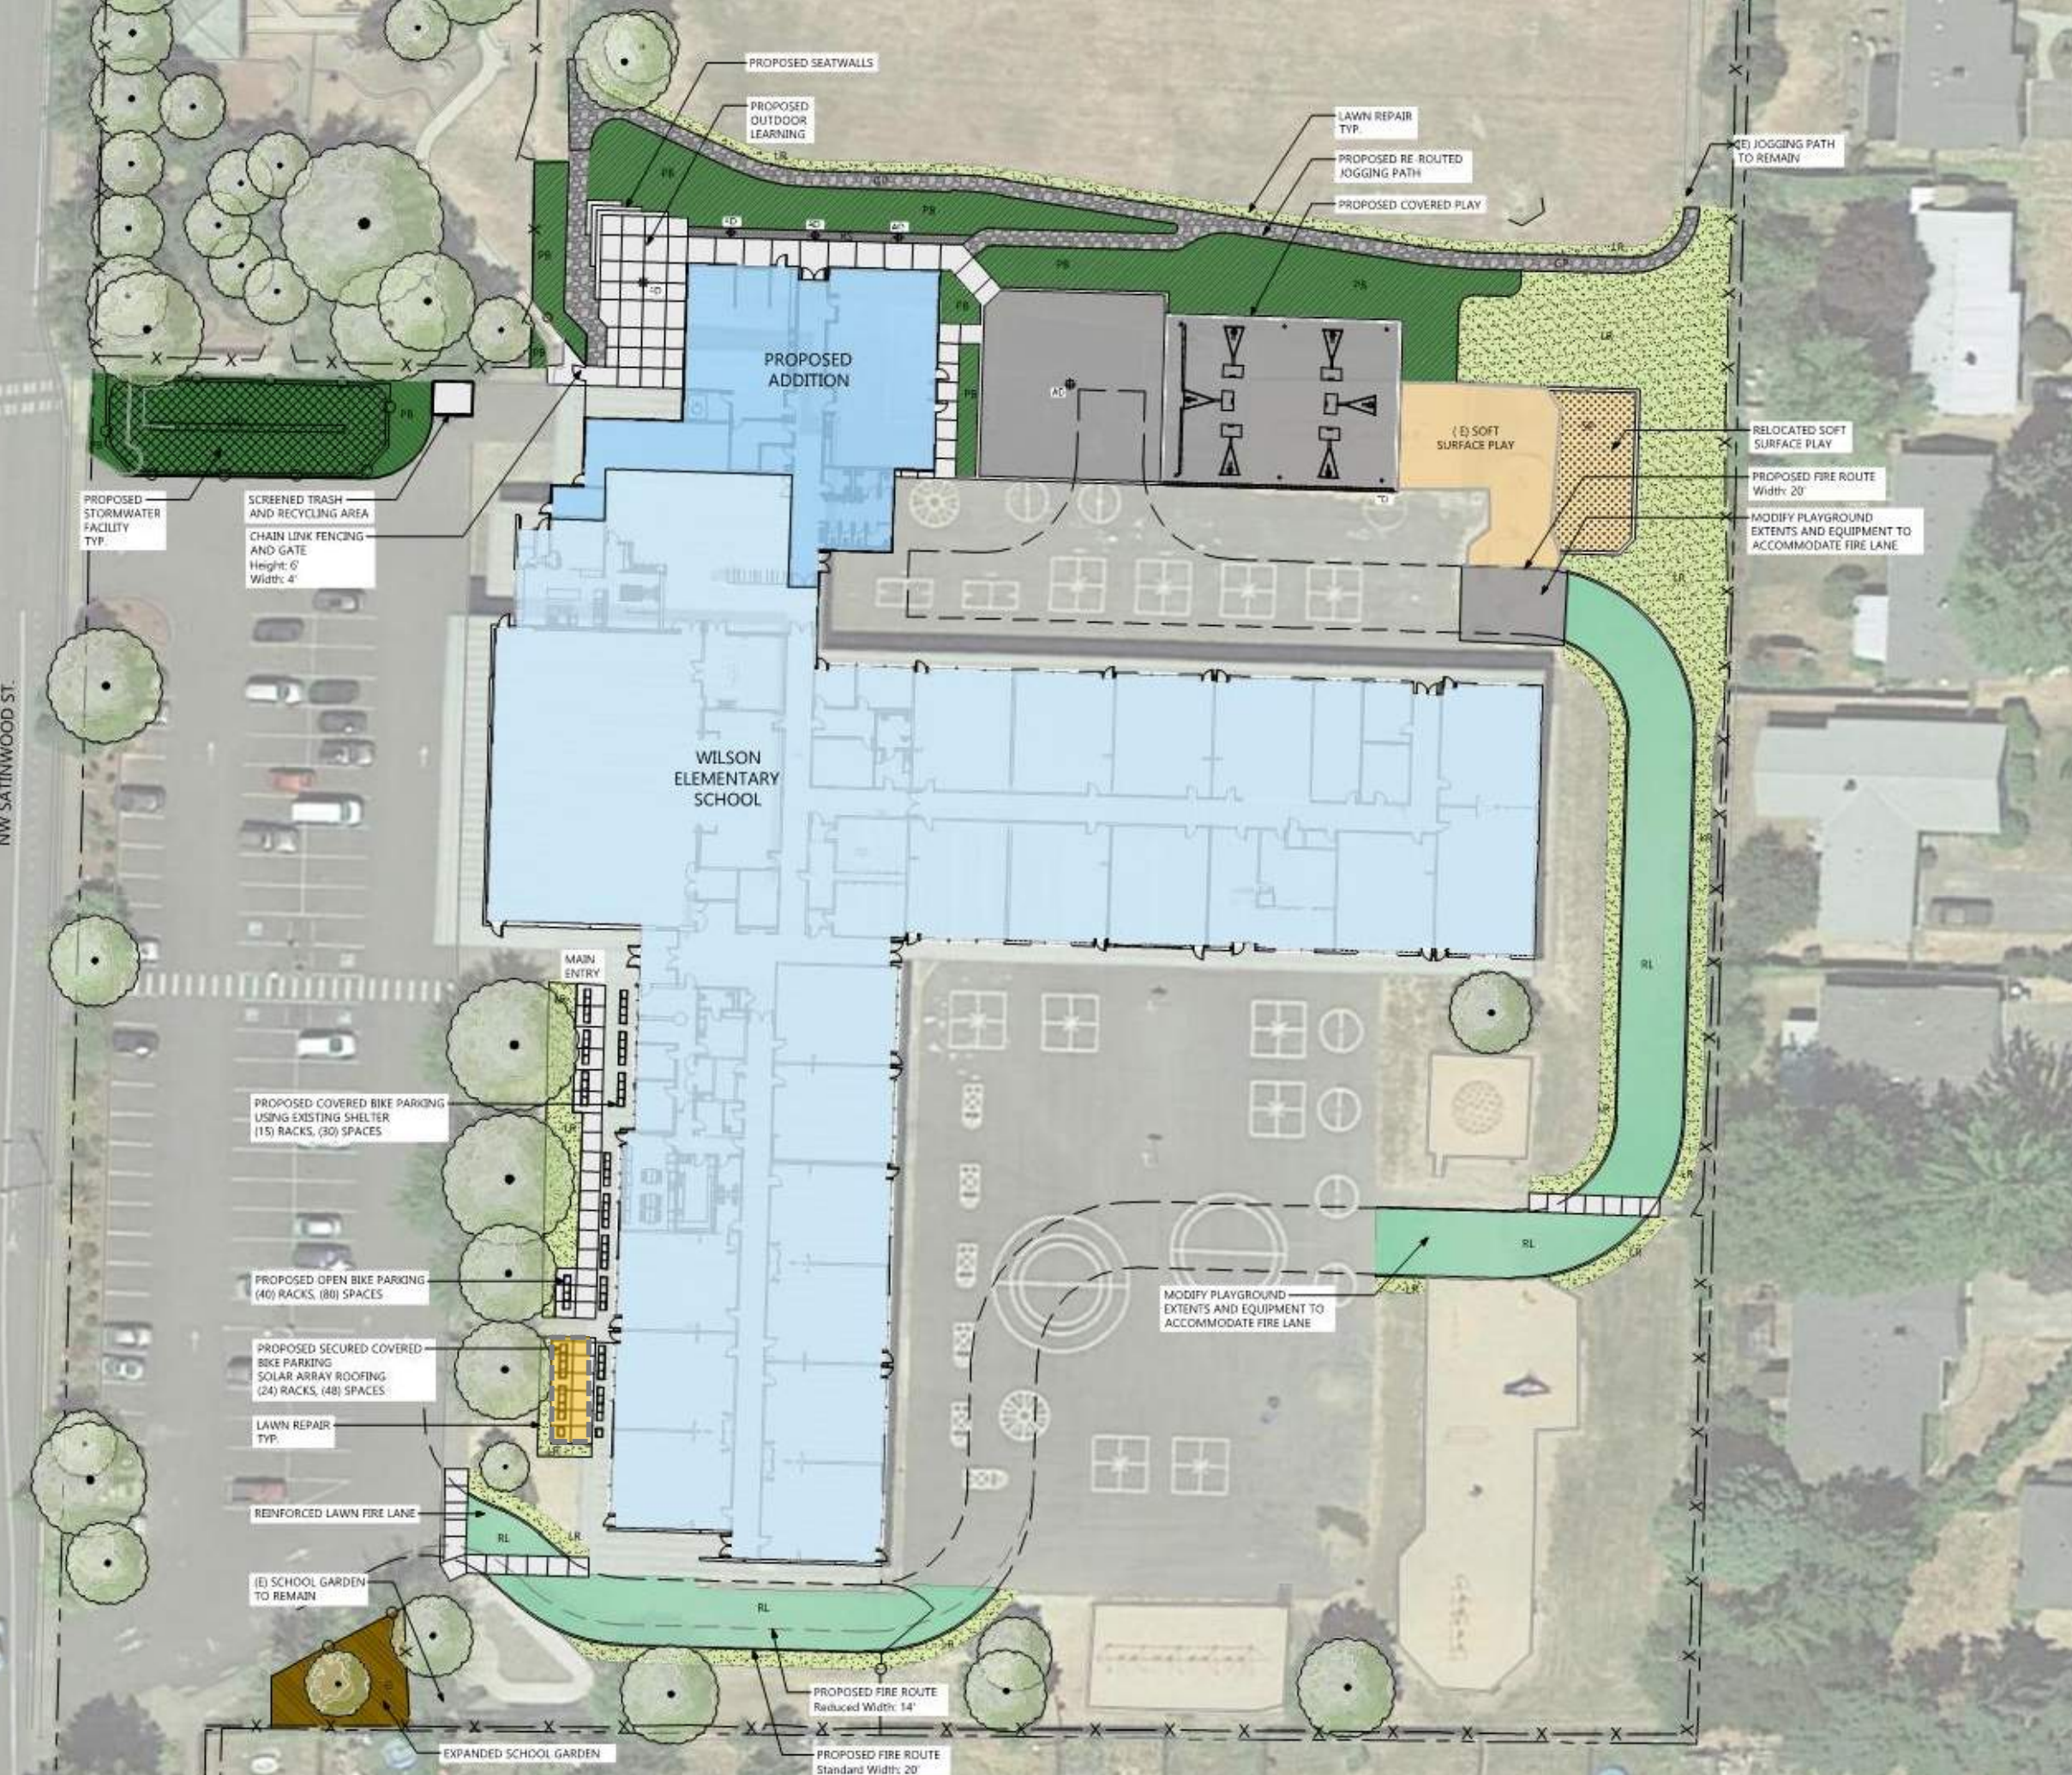

Library

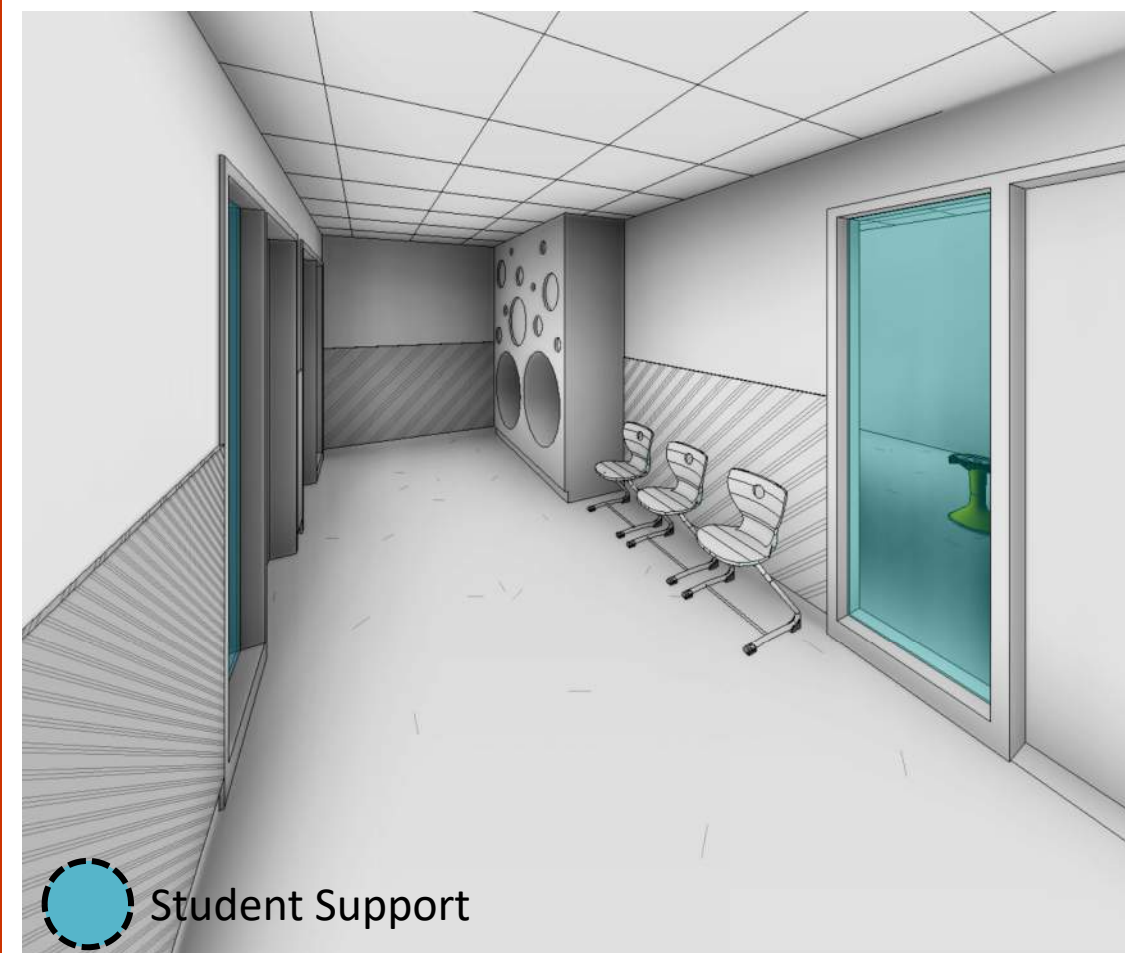


Student Support

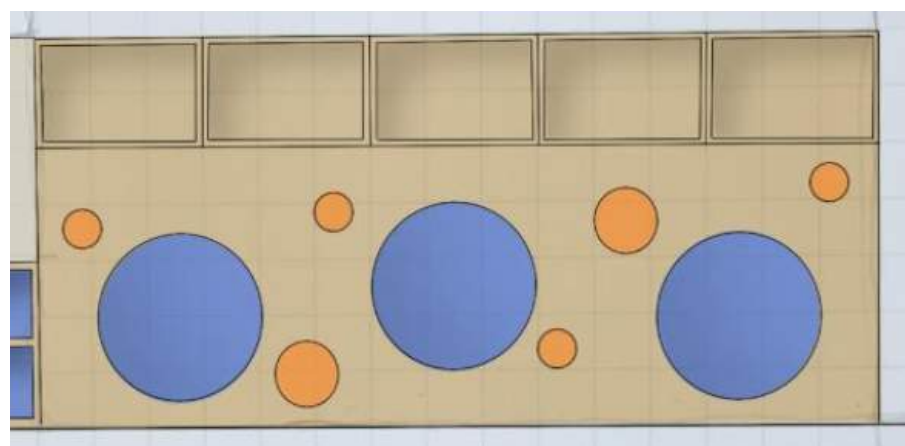


Keyplan




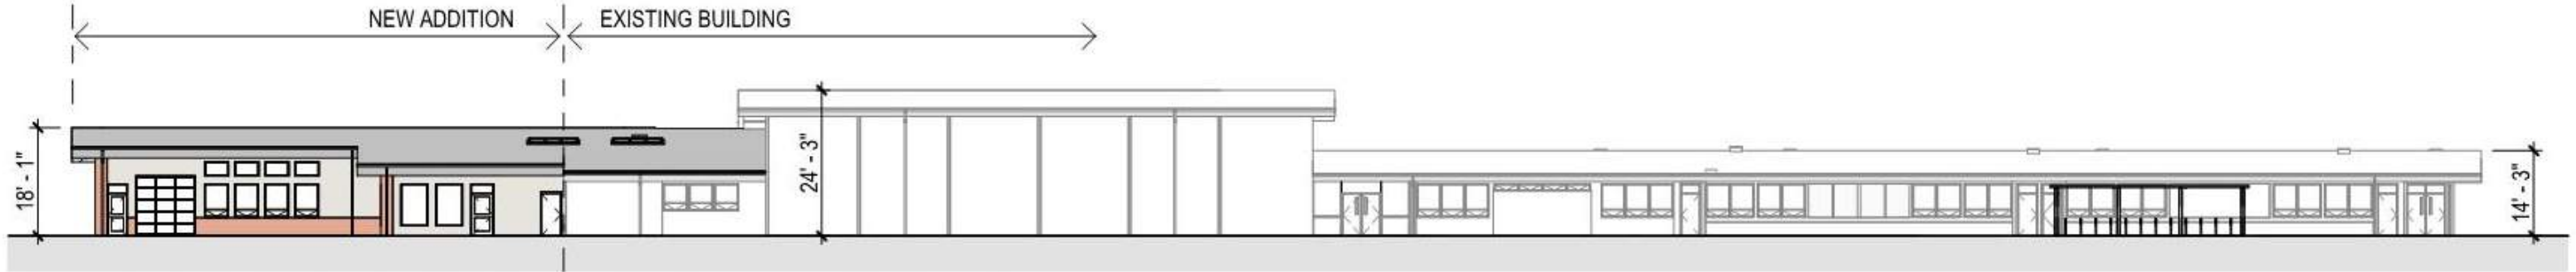


WEST ELEVATION (from Satinwood Street)

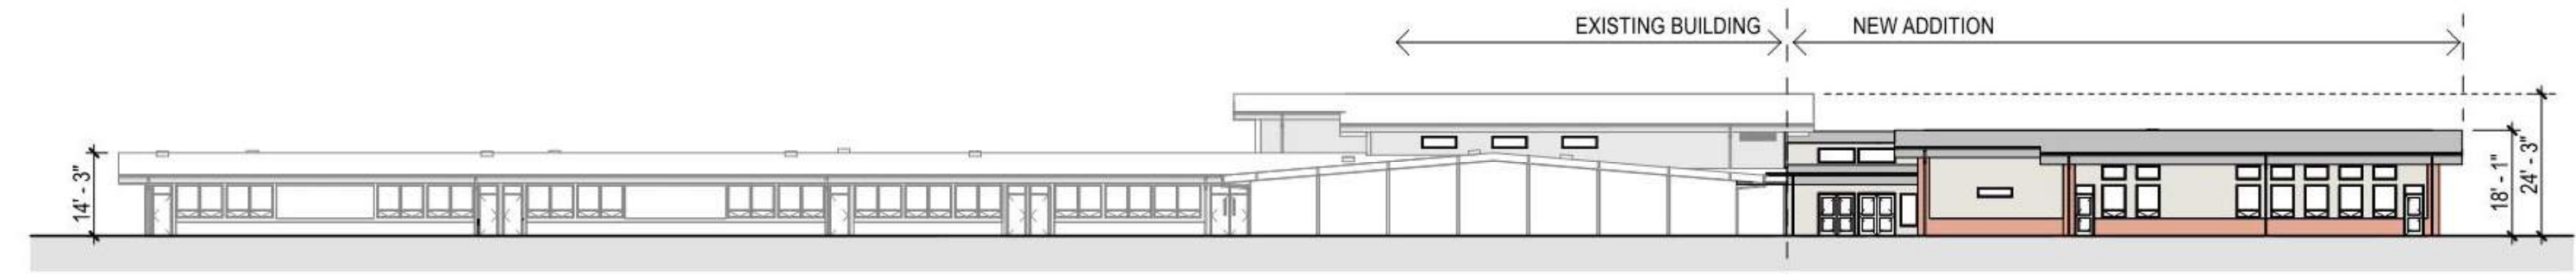

EAST ELEVATION

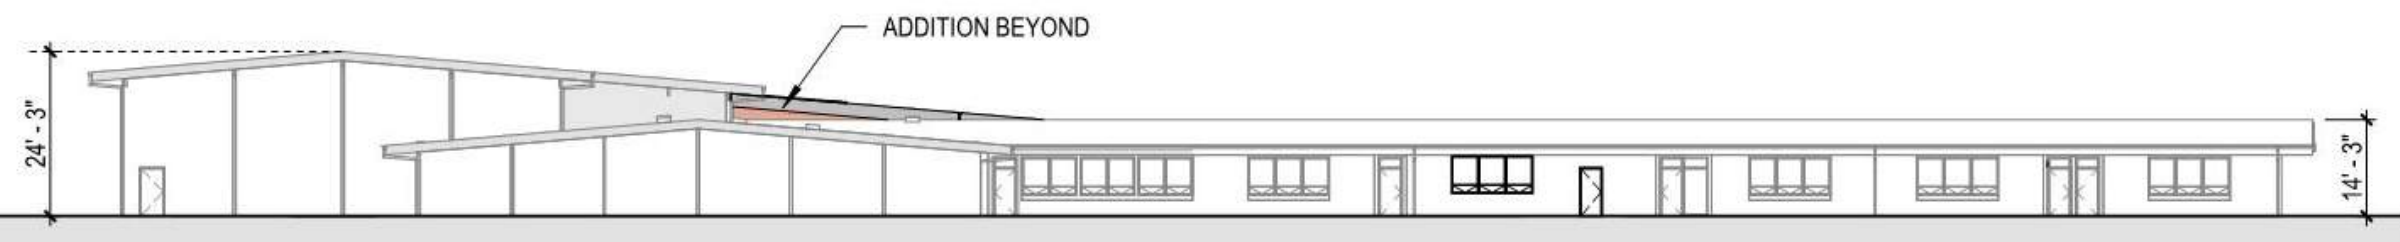

SOUTH ELEVATION

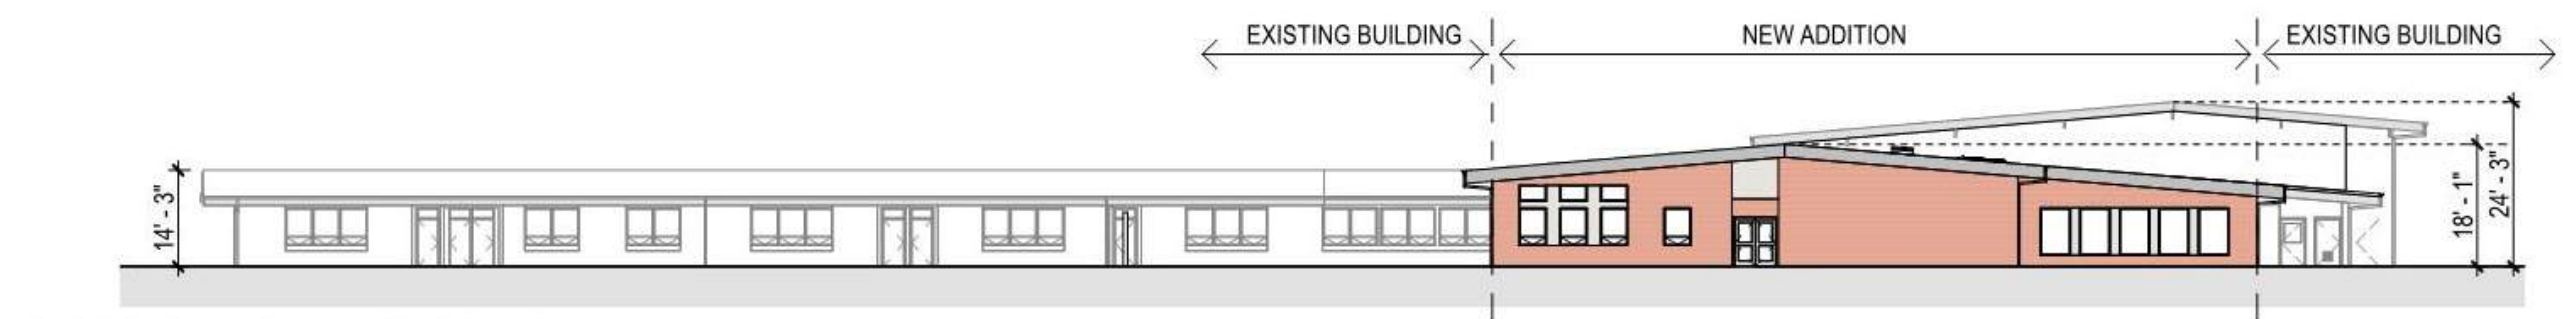


NORTH ELEVATION

EXTERIOR MATERIALS

AT NEW ADDITION

- MASONRY VENEER
- CEMENT PANEL SIDING, PAINTED

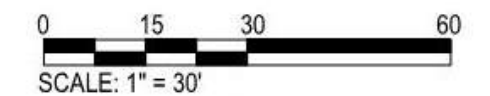

ELEVATIONS

WES - 2020 RENOVATION

74-19115-00 08.06.2020

