





 DLR Group

HOOVER ELEMENTARY SCHOOL - ALIGNED WITH NW ASPEN STREET
 CORVALLIS SCHOOL DISTRICT
 APRIL 24, 2019

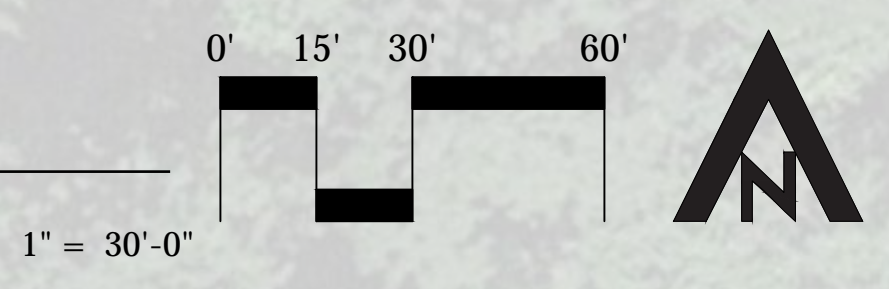

**CAMERON
 McCARTHY**
 LANDSCAPE ARCHITECTURE & PLANNING

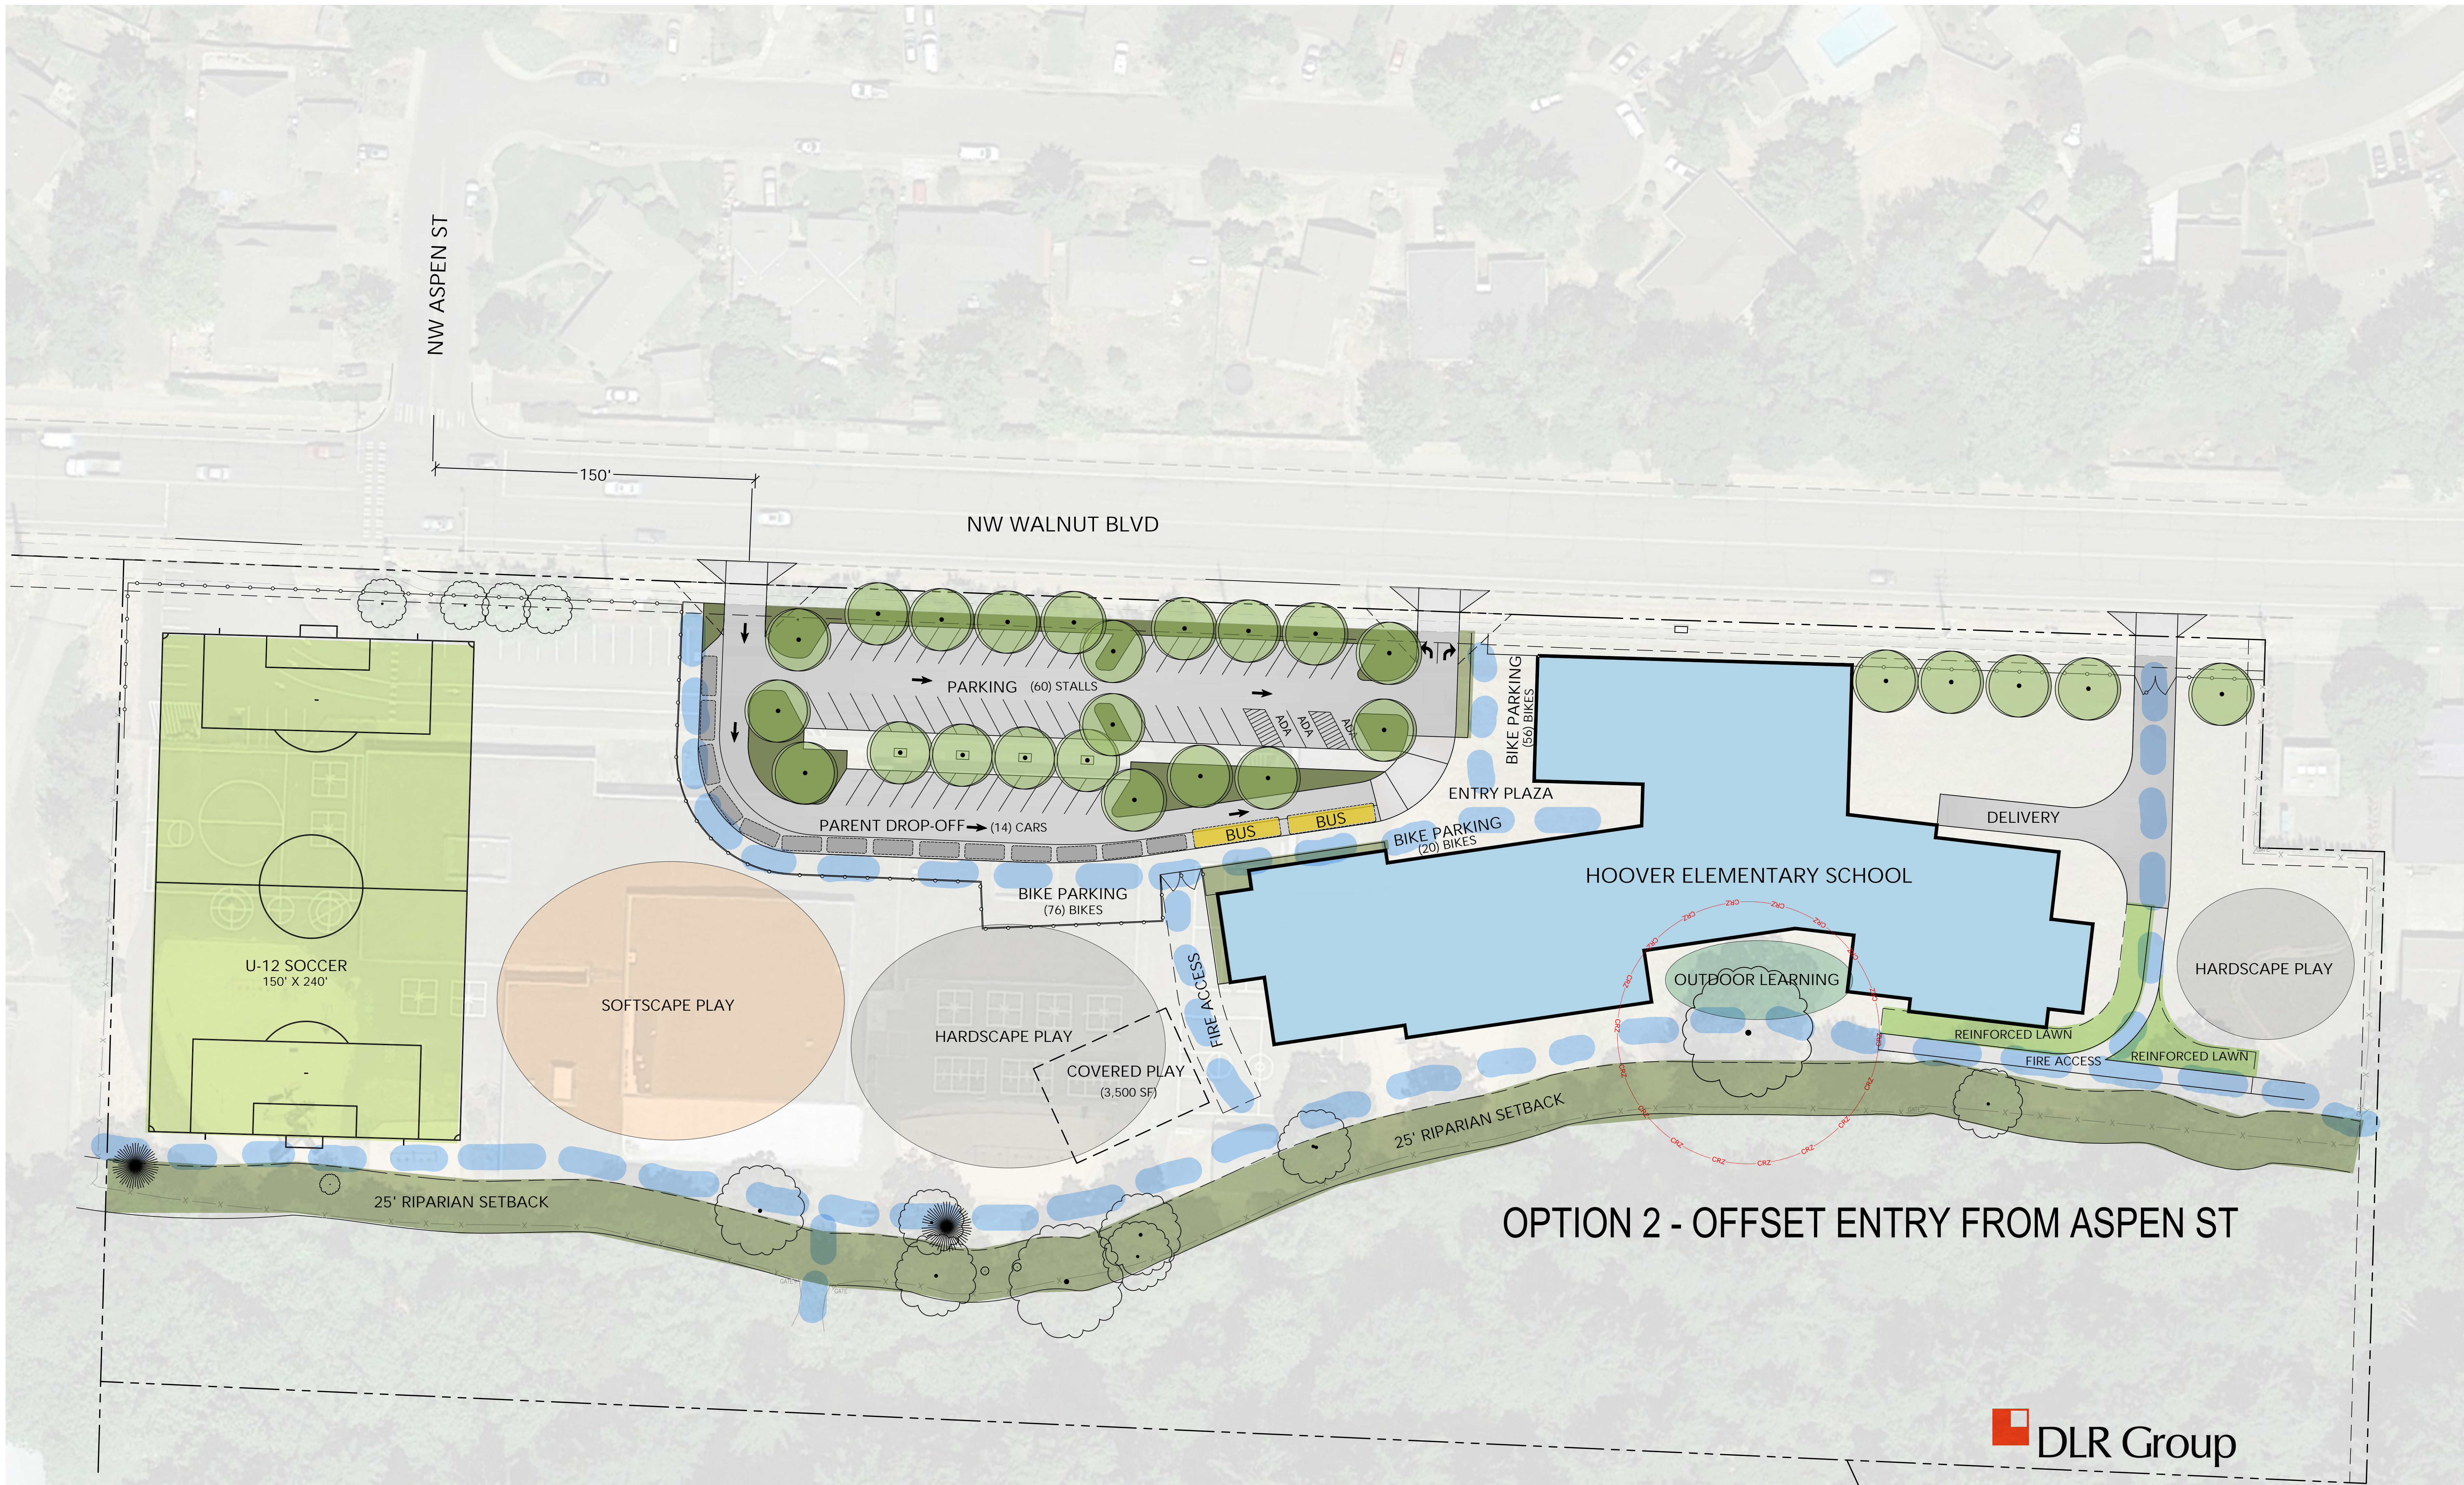

OPTION 2 - OFFSET ENTRY FROM ASPEN ST



HOOVER ELEMENTARY SCHOOL - OFFSET FROM NW ASPEN STREET
 CORVALLIS SCHOOL DISTRICT
 APRIL 24, 2019

